


Snitt A-A


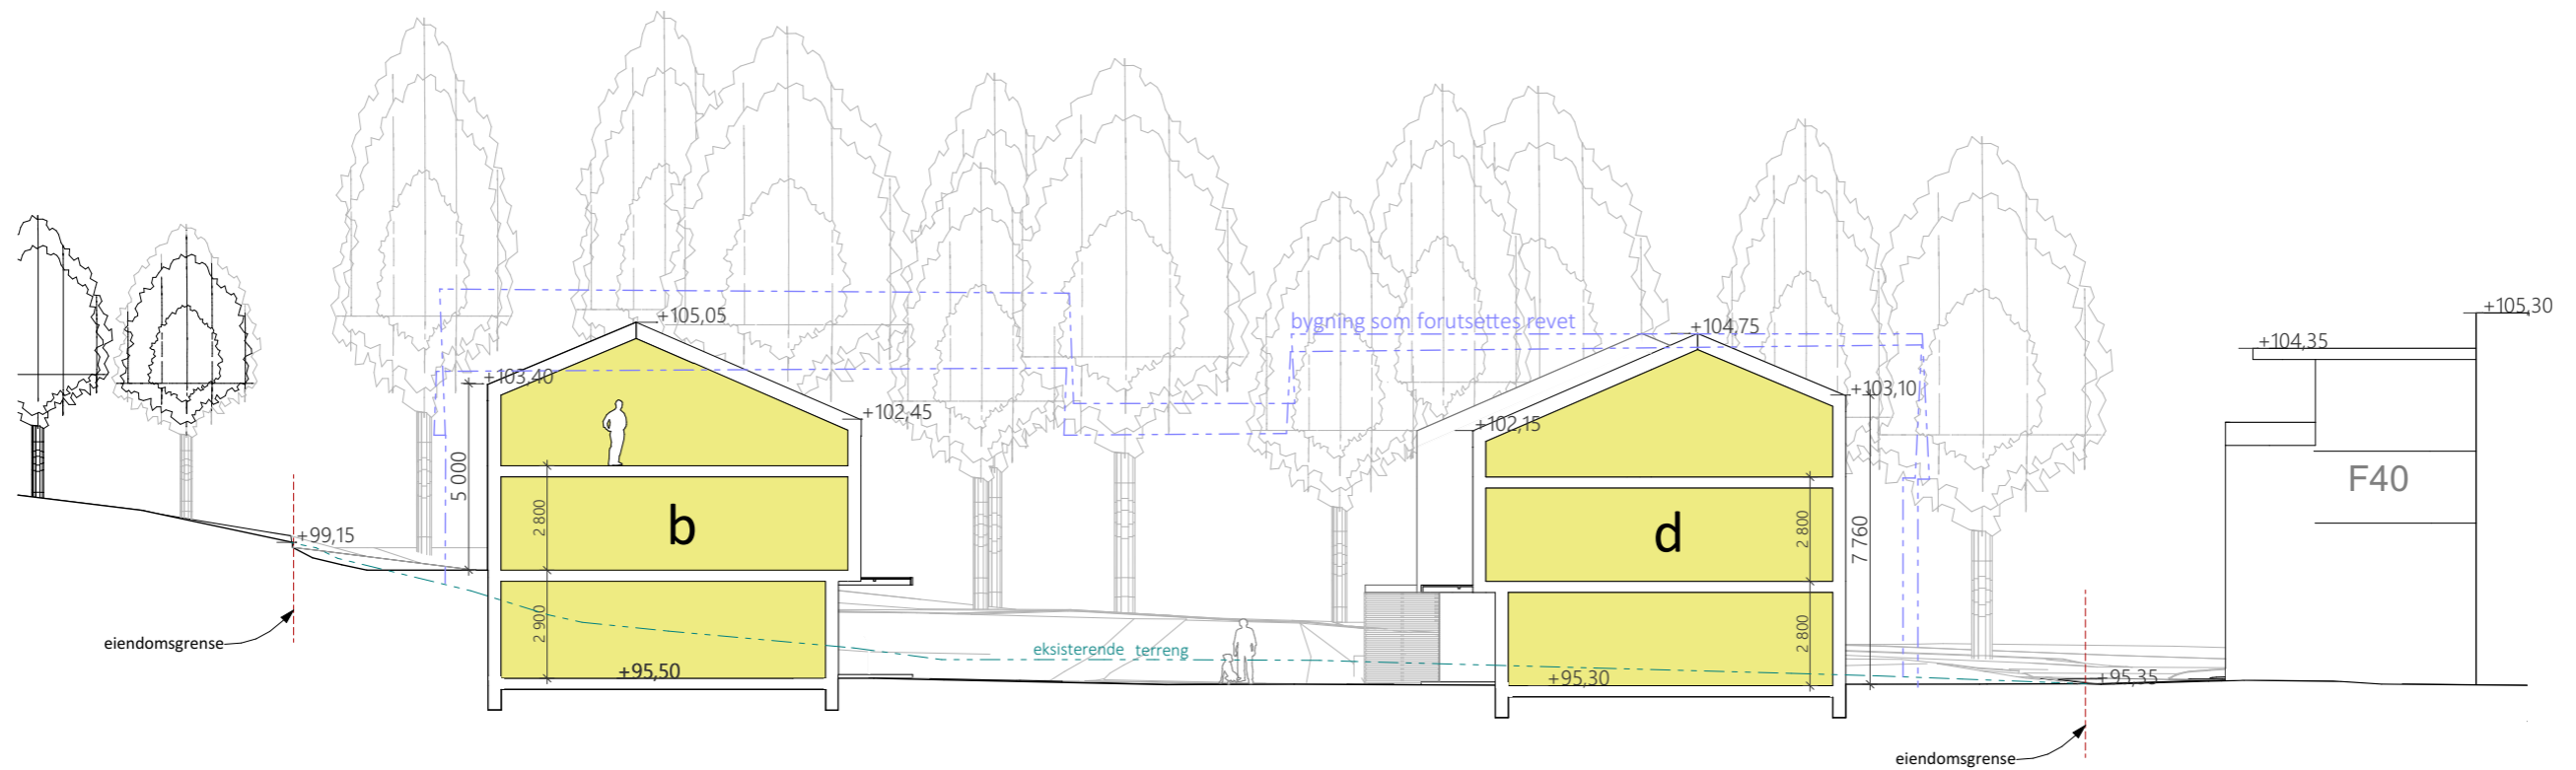


Snitt B-B


1:200 (A3)

Snitt: Fantoftvegen 44, grn. 12 bnr. 303, arealplanID 4601_70420000


dato: 28.12.21
rev. dato: 25.08.23

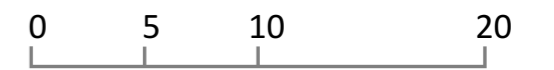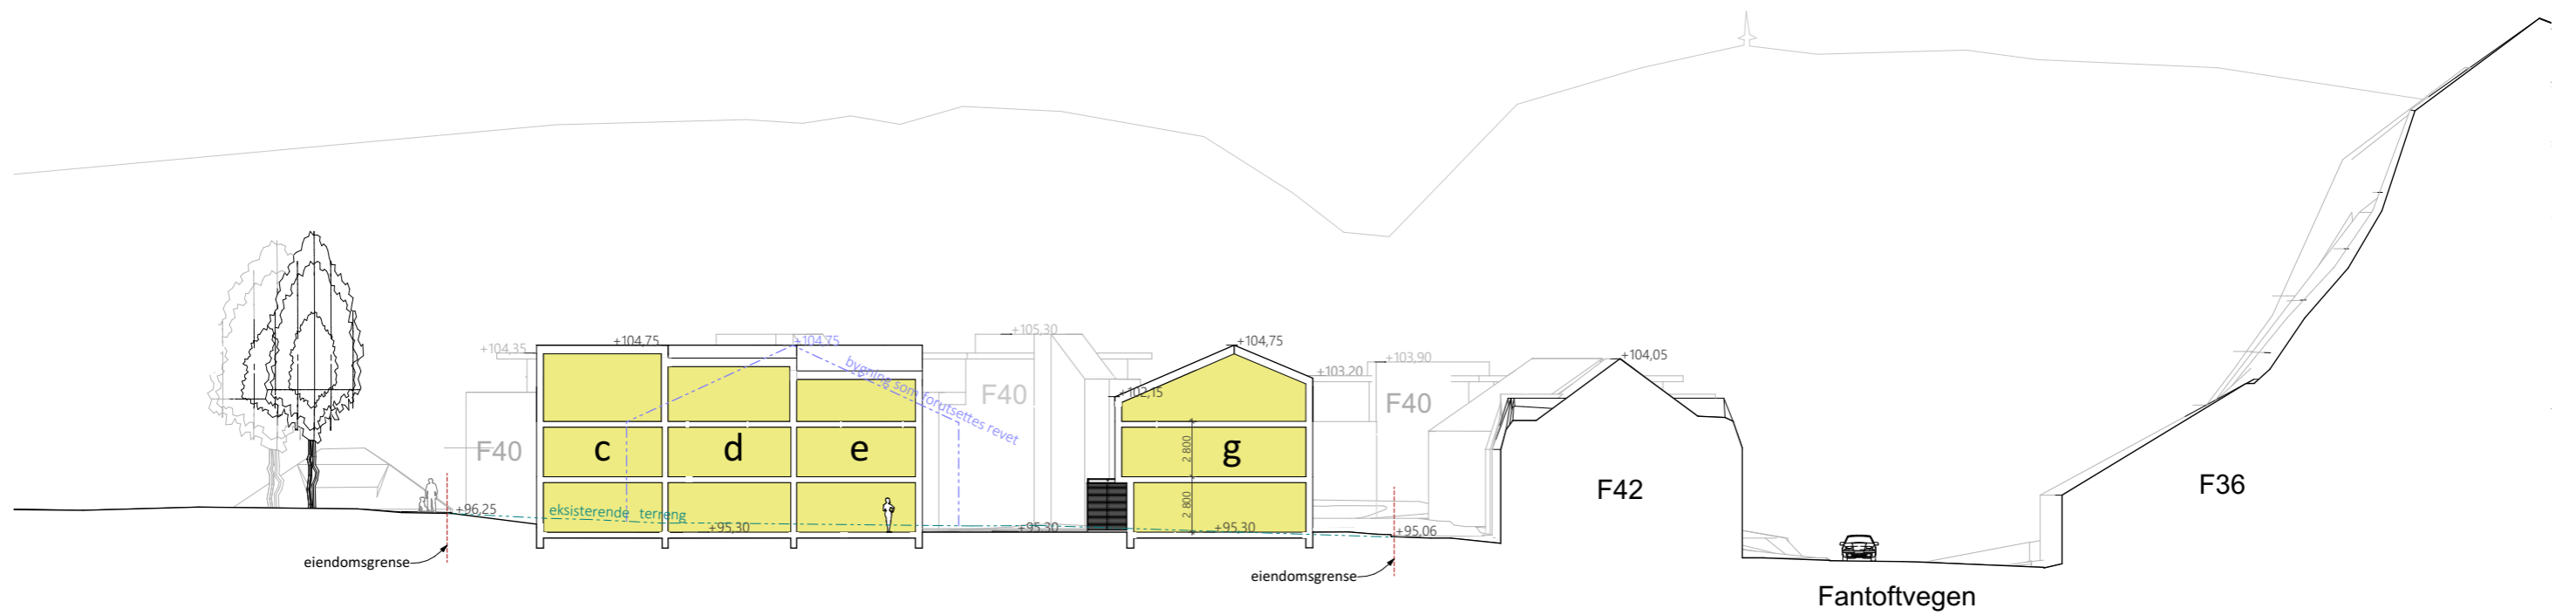


Snitt C-C

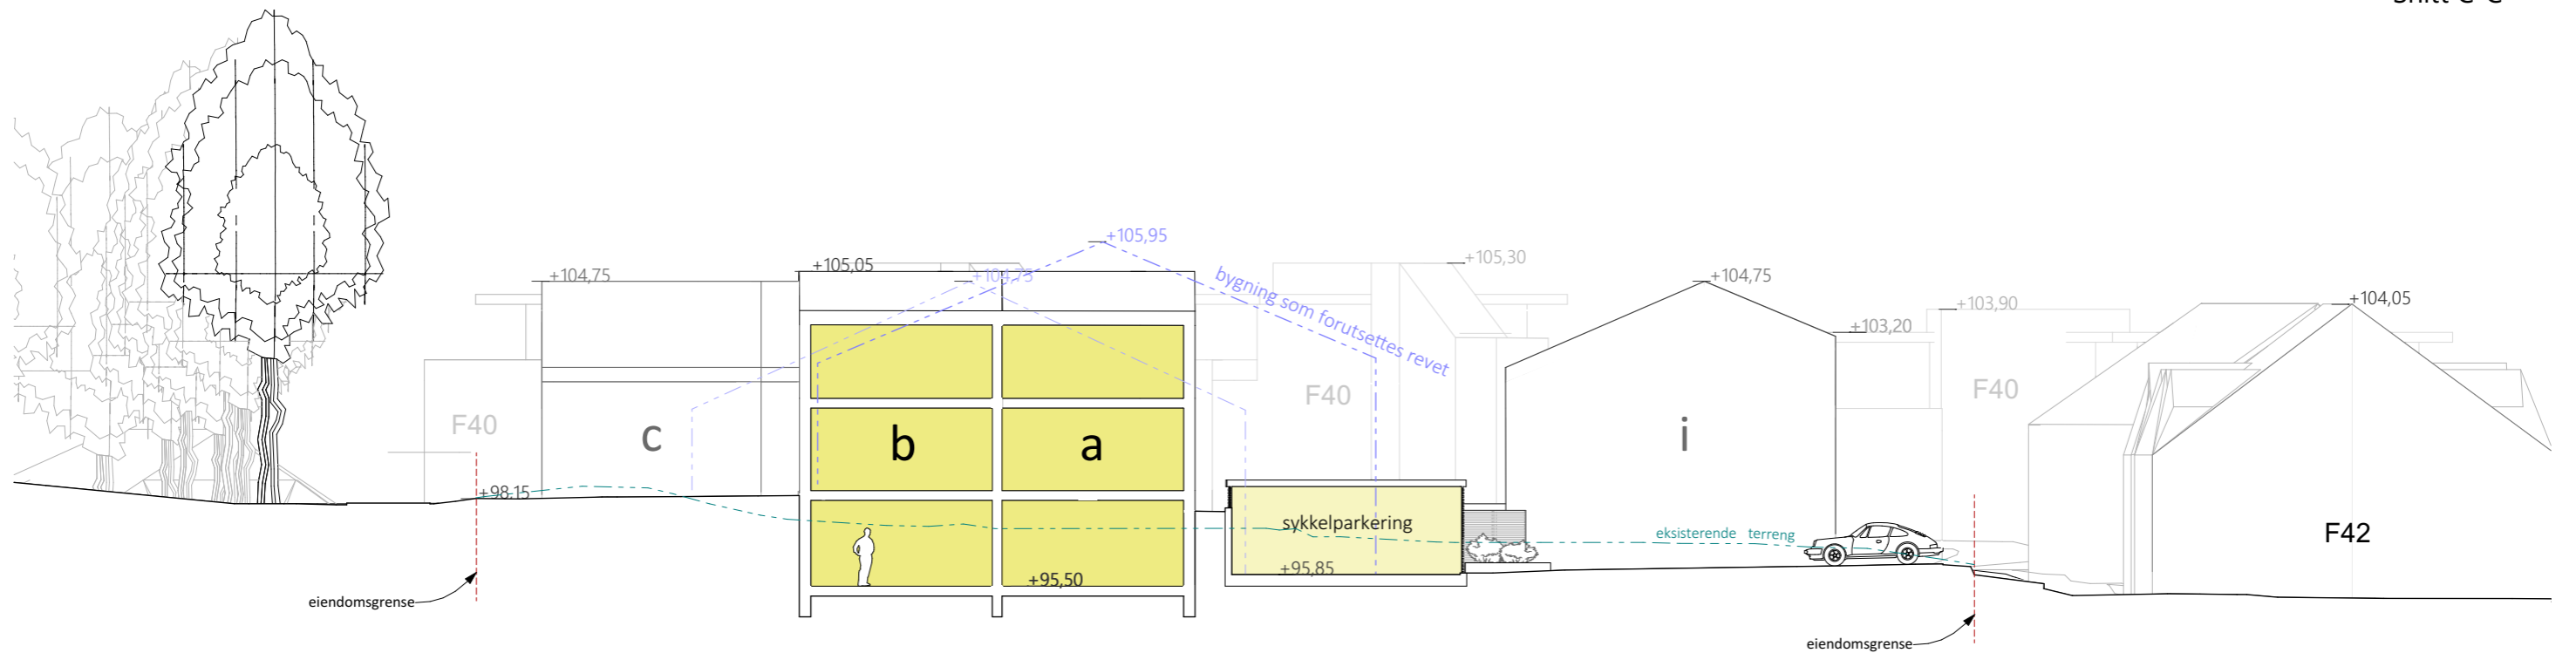

Snitt D-D, 1:200 (A3)

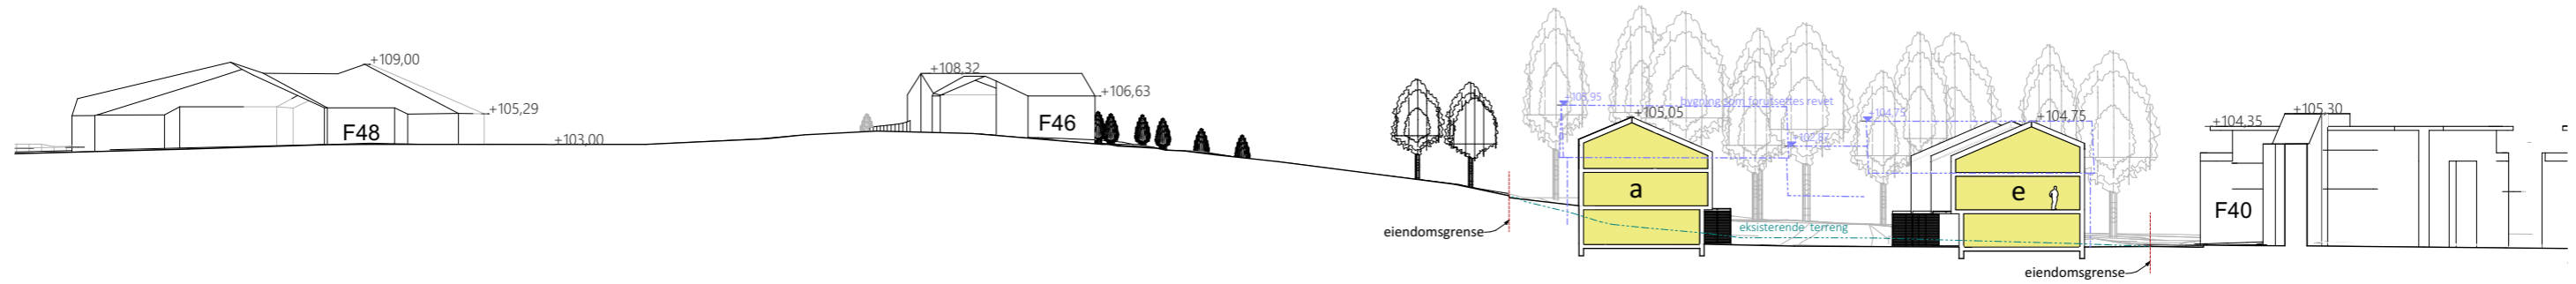

Snitt E-E, 1:500 (A3)

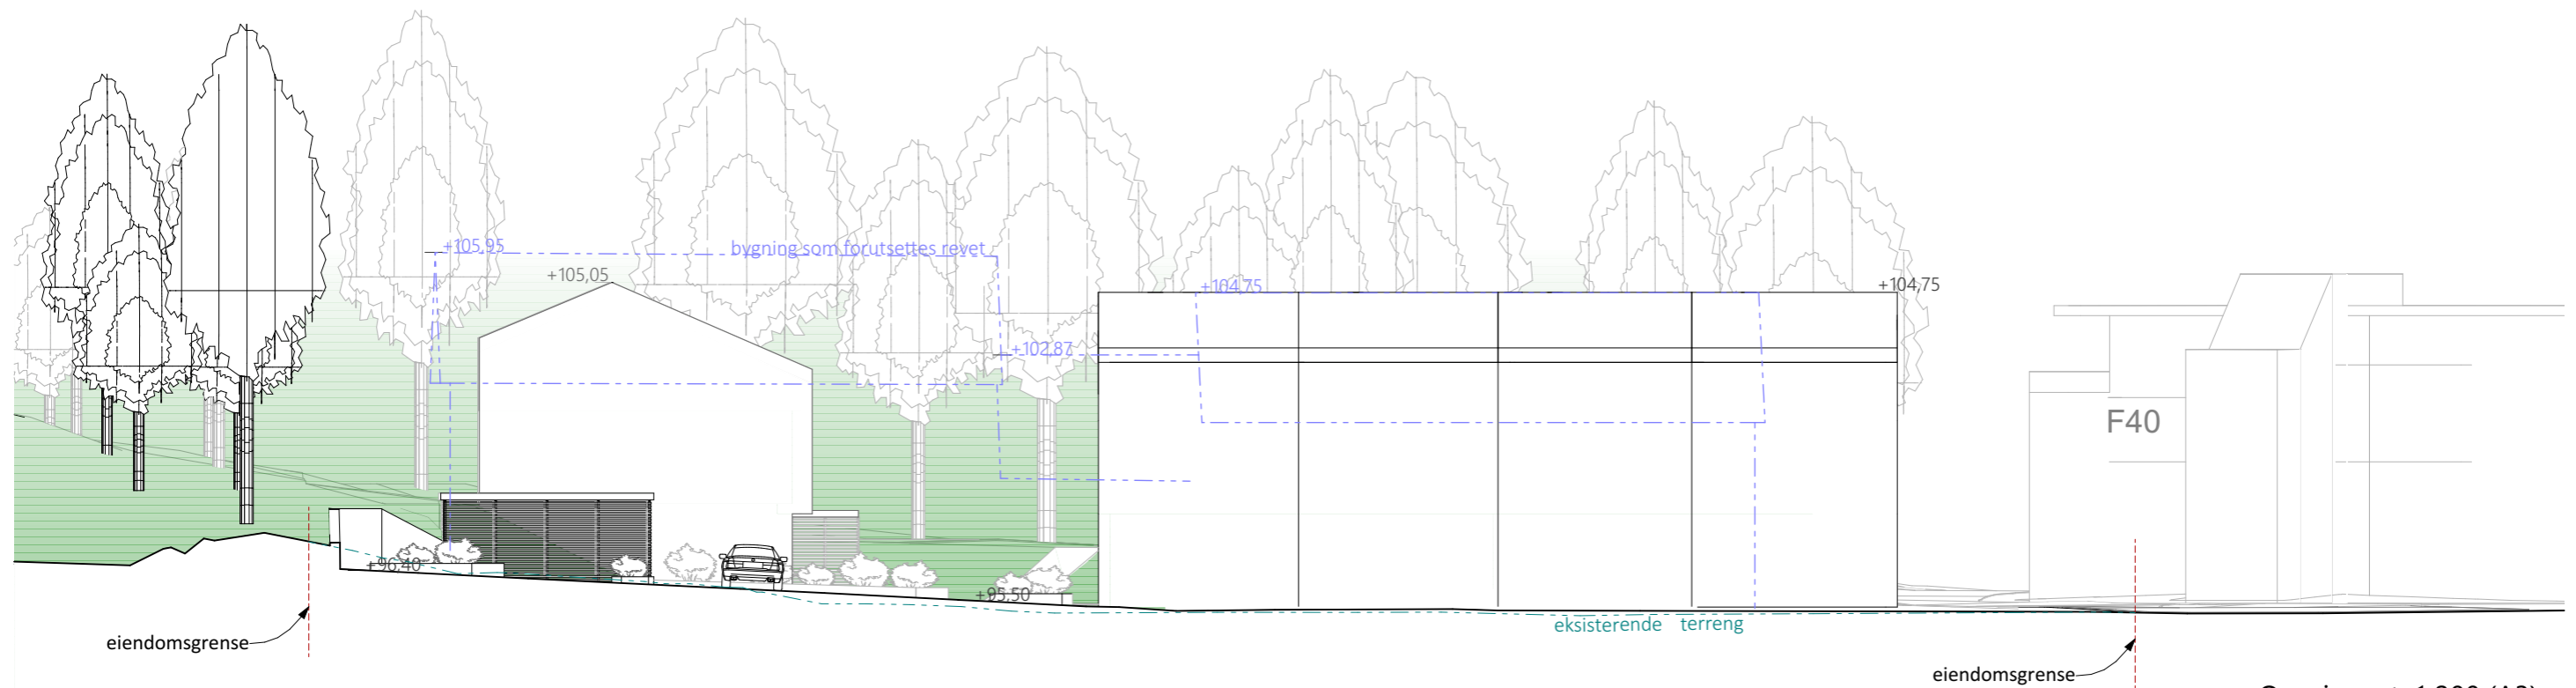

Oppriss øst, 1:200 (A3)