



HOH.

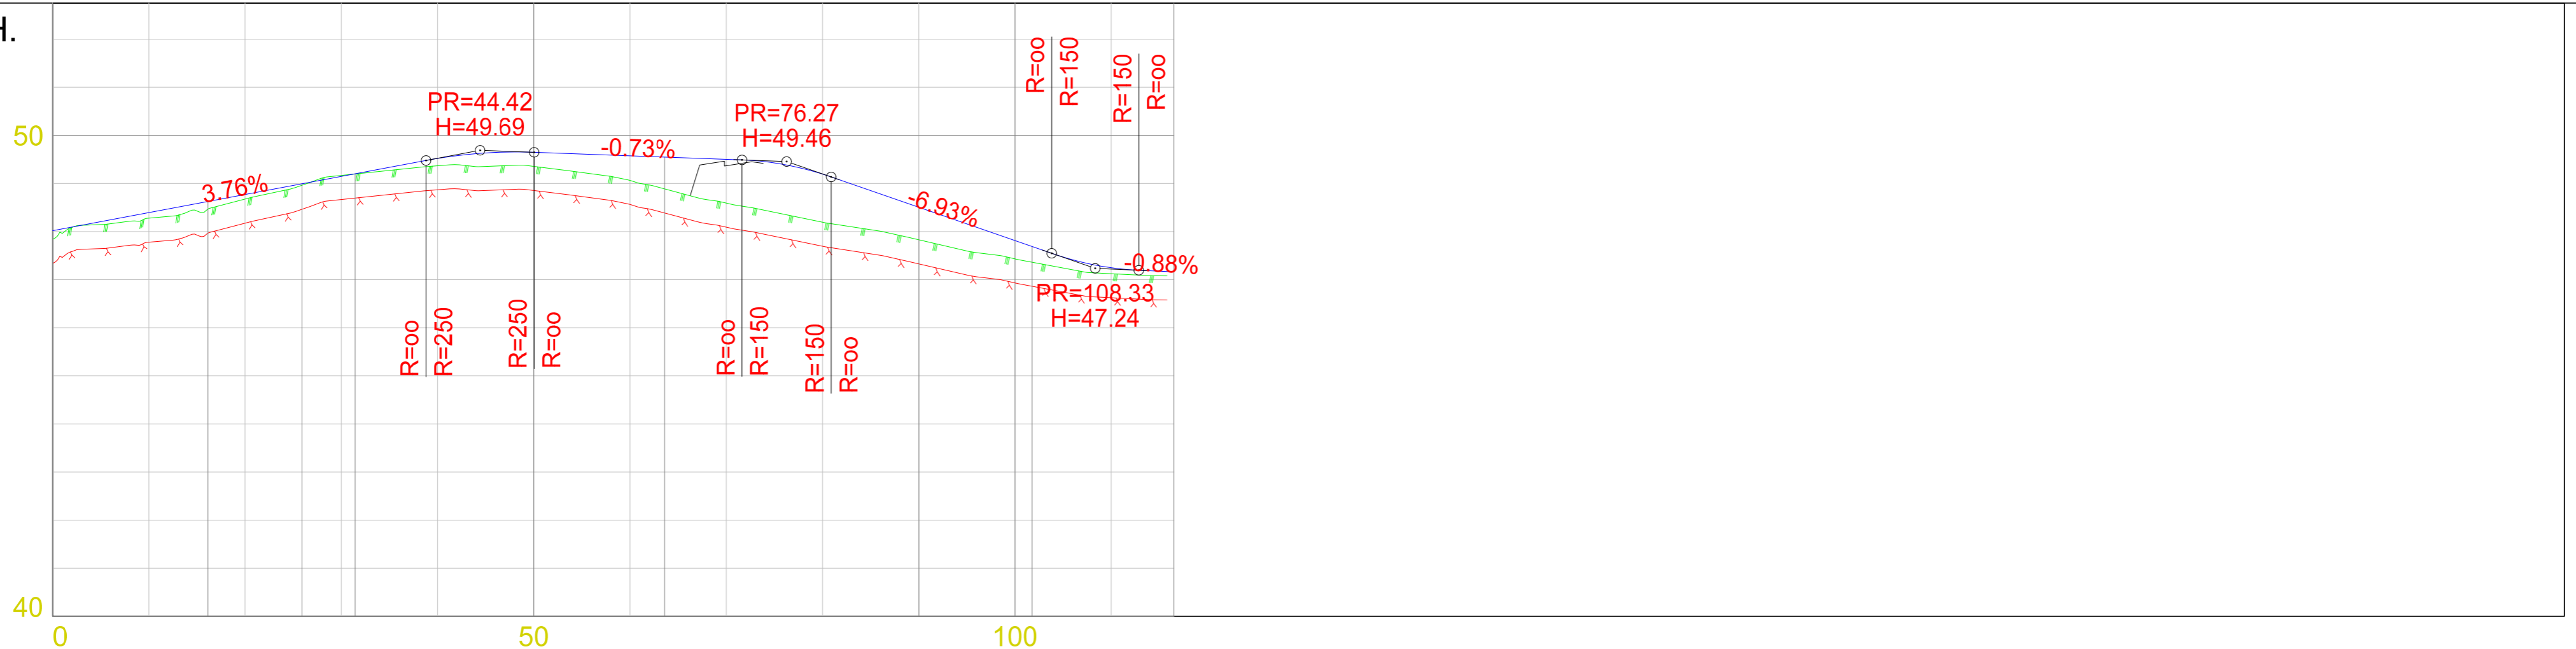

PROFIL NR.	0.00	16.15	25.91	31.43	50	63.59	90.02	101.77
HOR. KURV.		R=50.00		R=50.00			R=100.00	
BREDDUTV.								
TVERRFALL (1%=2mm)	3.0%	0.8%	3.0%					
H.kj.b.k.								
V.kj.b.k.	3.0%							
PROFIL H.	47.84	48.39	48.77	49.15	49.52	49.65	49.58	49.50
TERRENG H.	47.84	48.28	48.67	49.17	49.37	49.35	49.06	48.59
OVERBYGN.T								

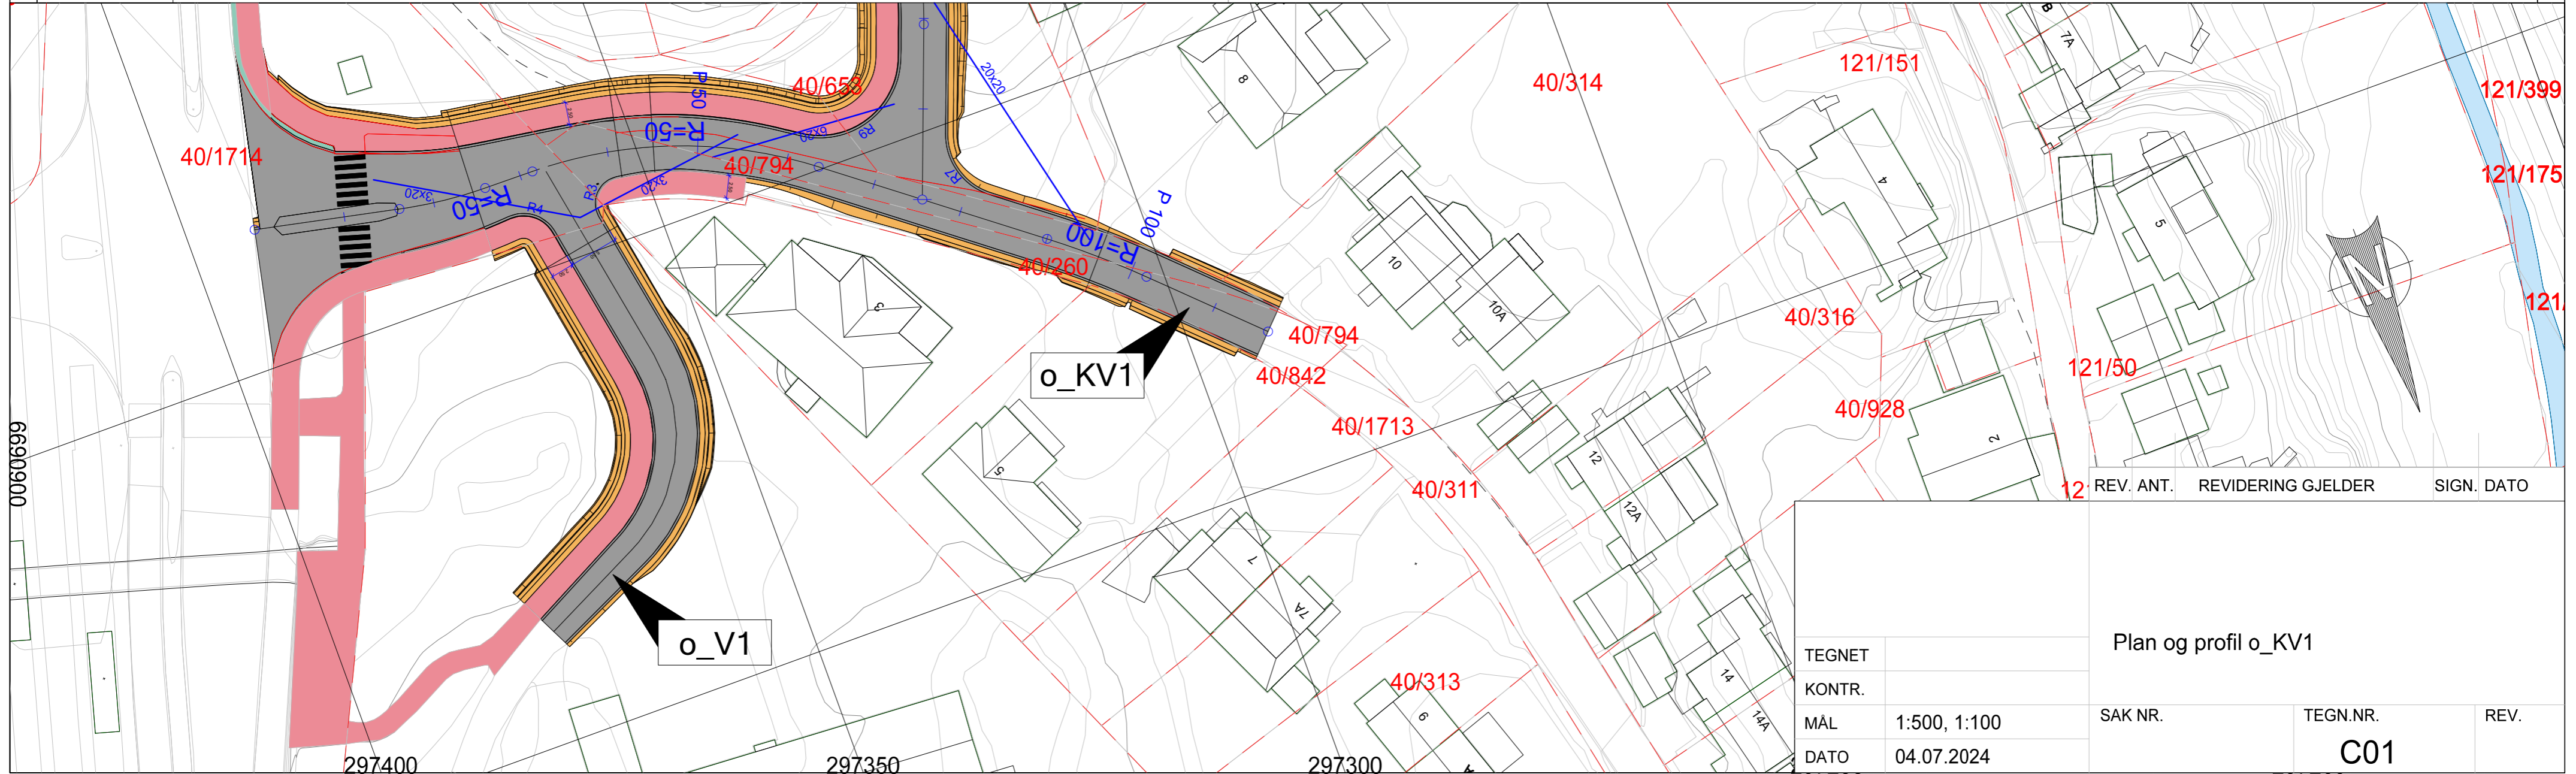

TEGNET		Plan og profil o_KV1		
KONTR.		SAK NR.	TEGN.NR.	REV.
MÅL	1:500, 1:100		C01	
DATO	04.07.2024			

0060699