

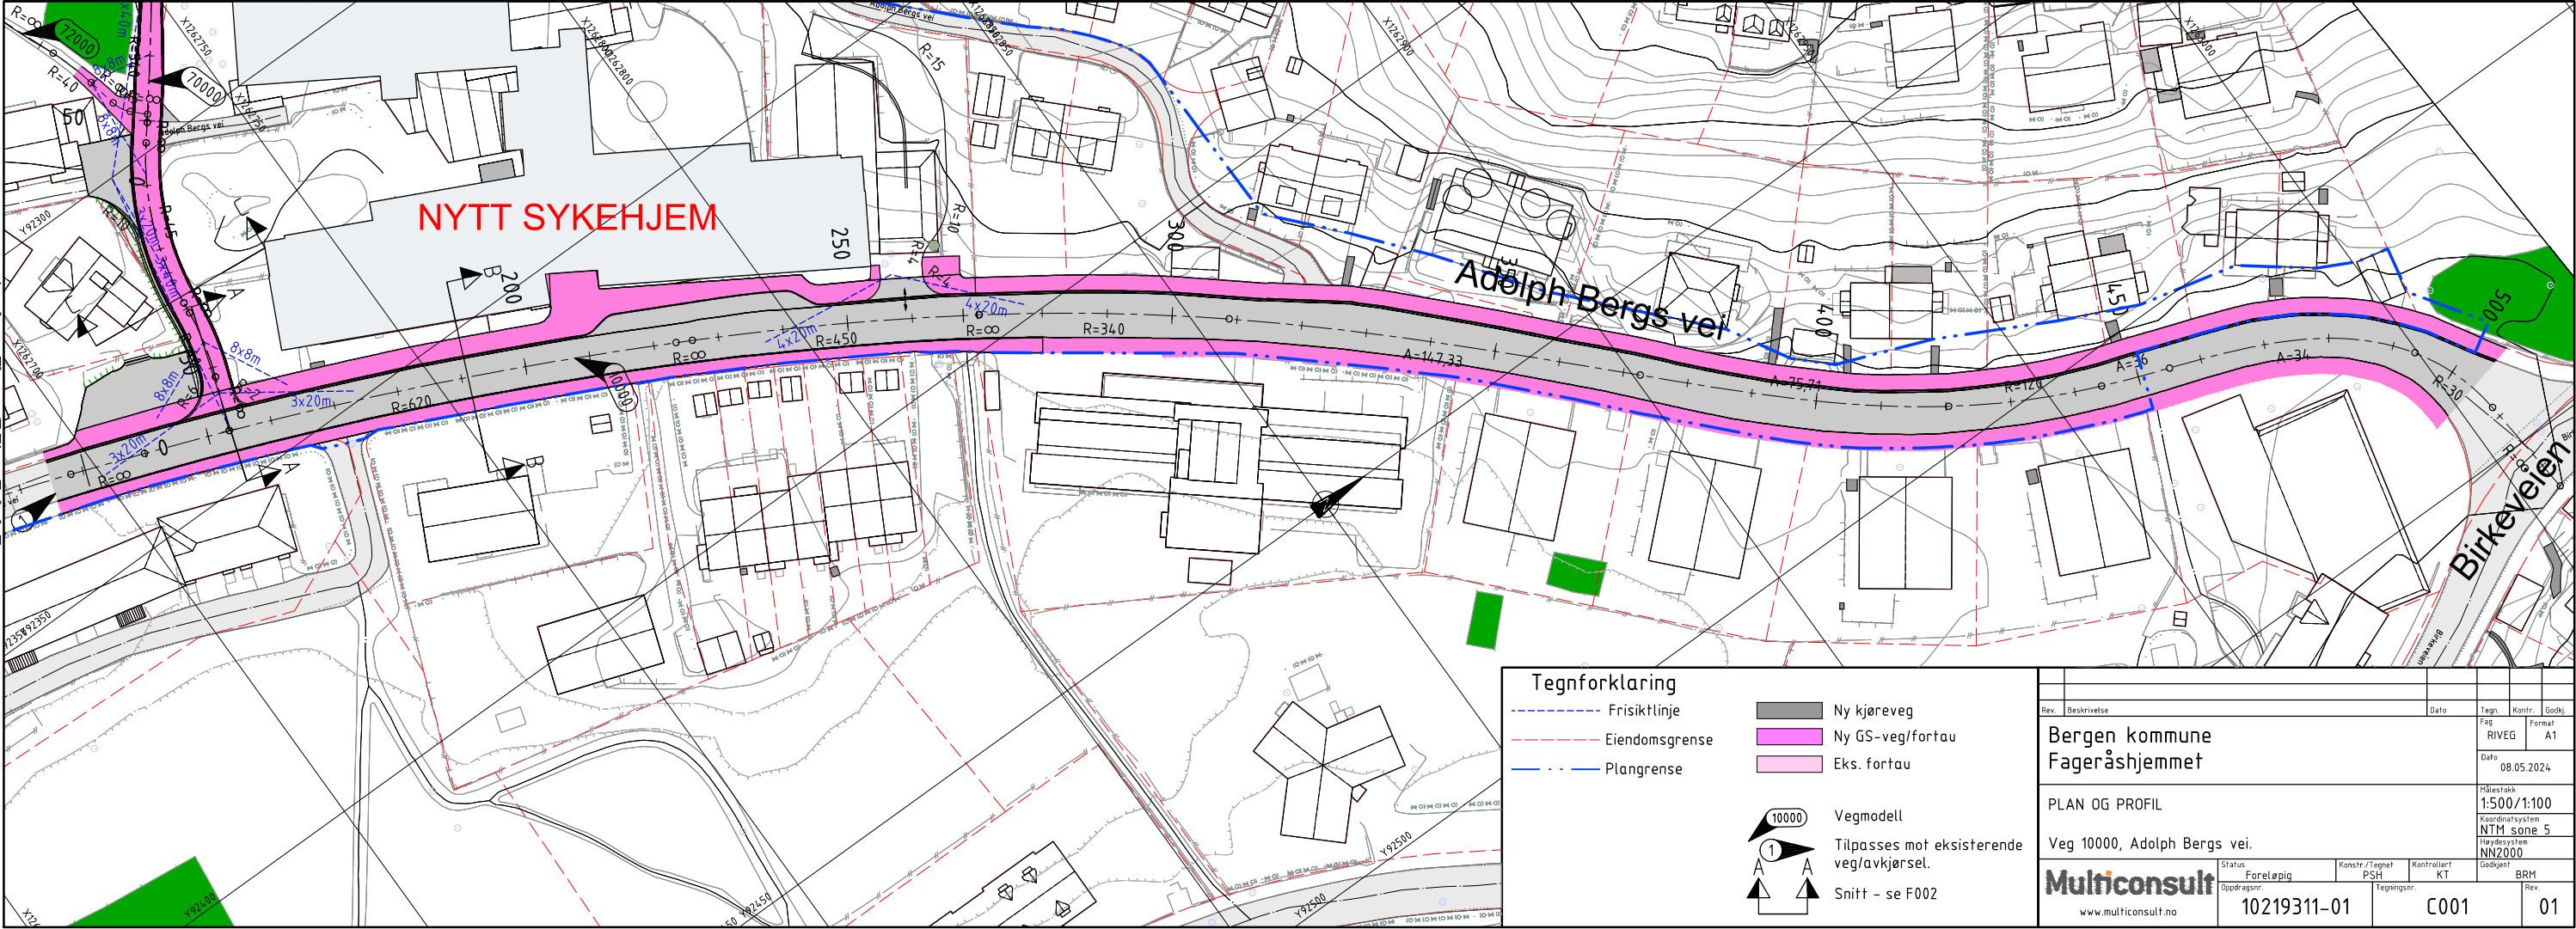


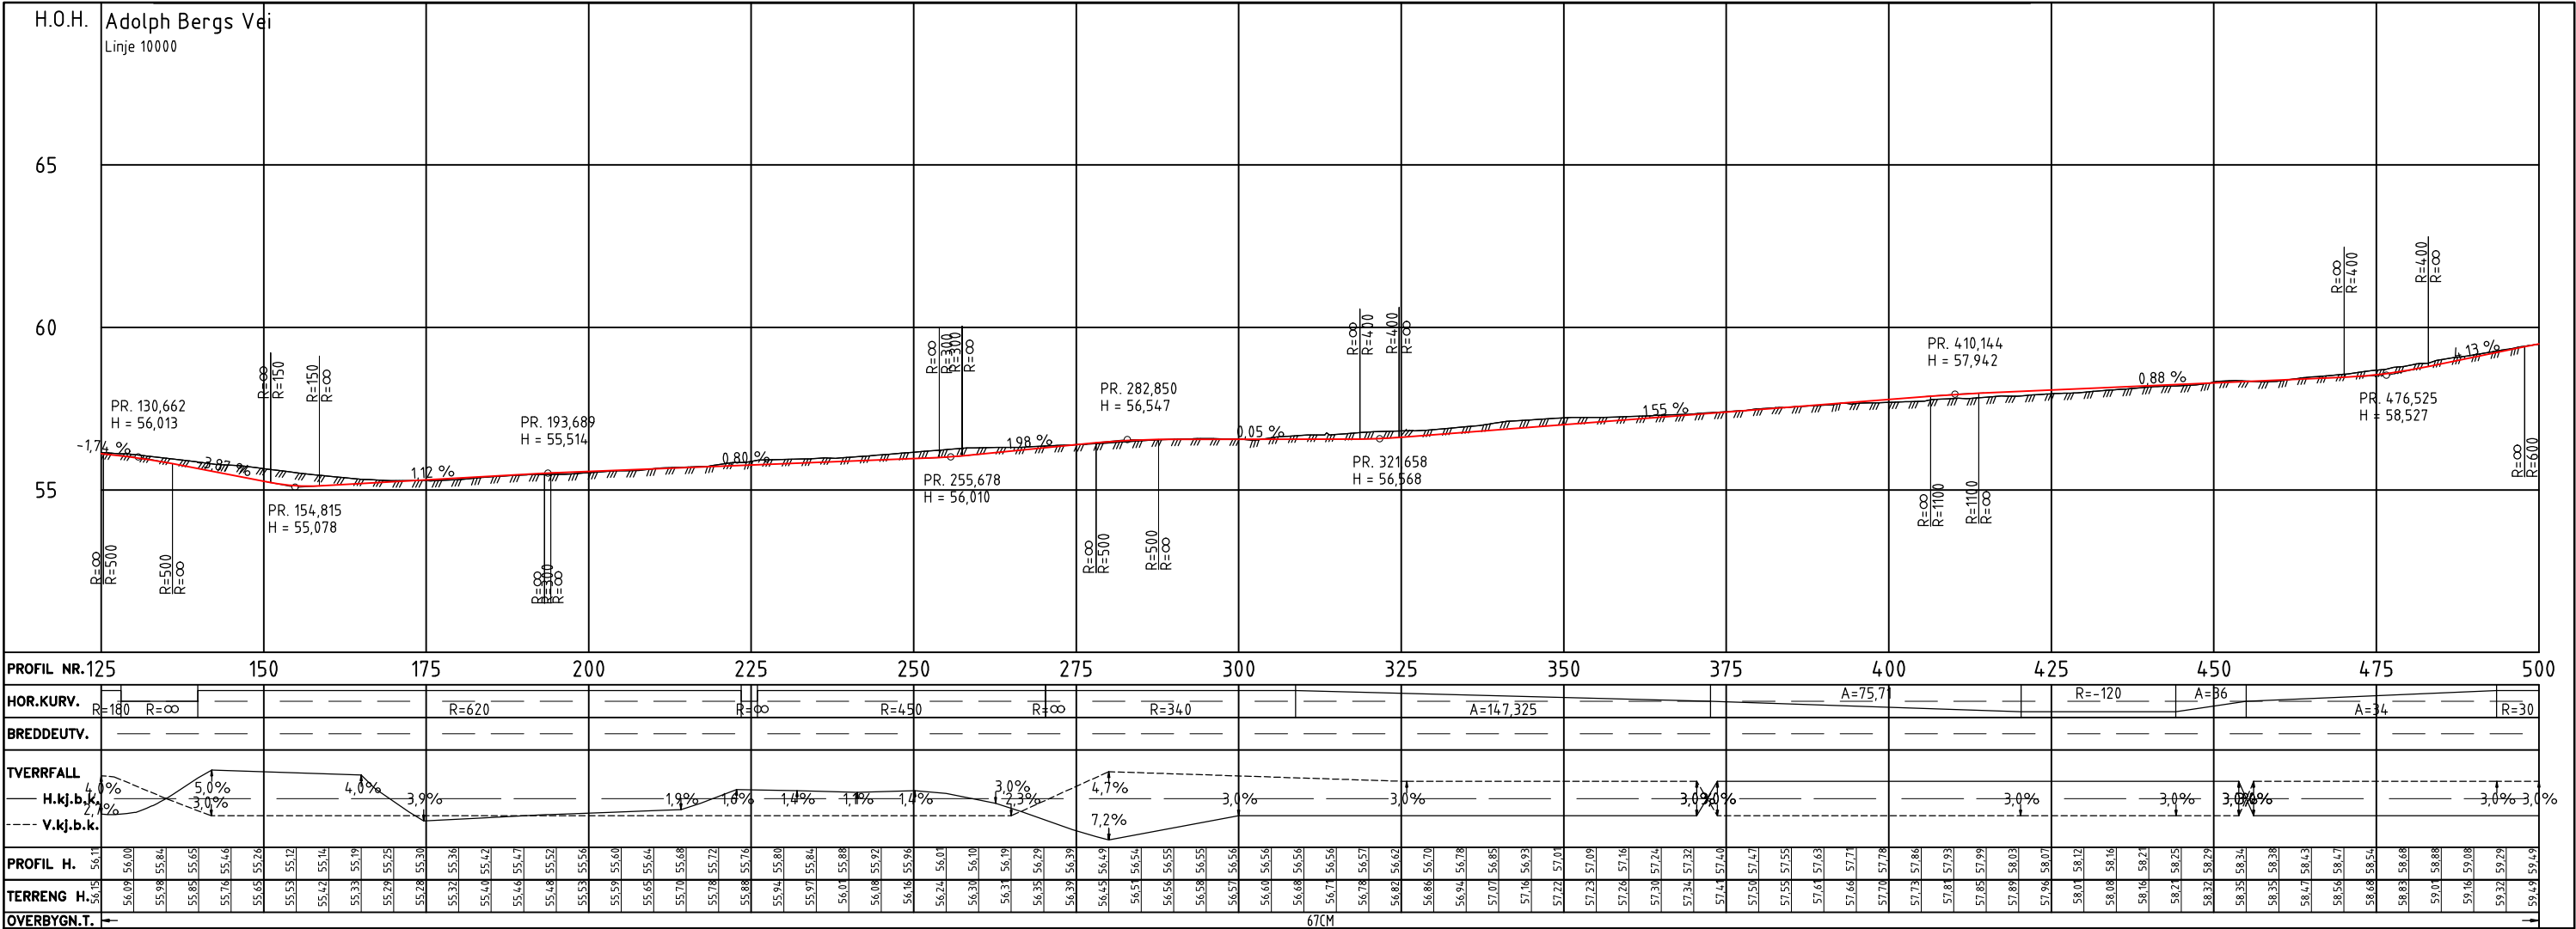


Normalprofil Adolph Bergs veg 10000, pr.153

M=1:100

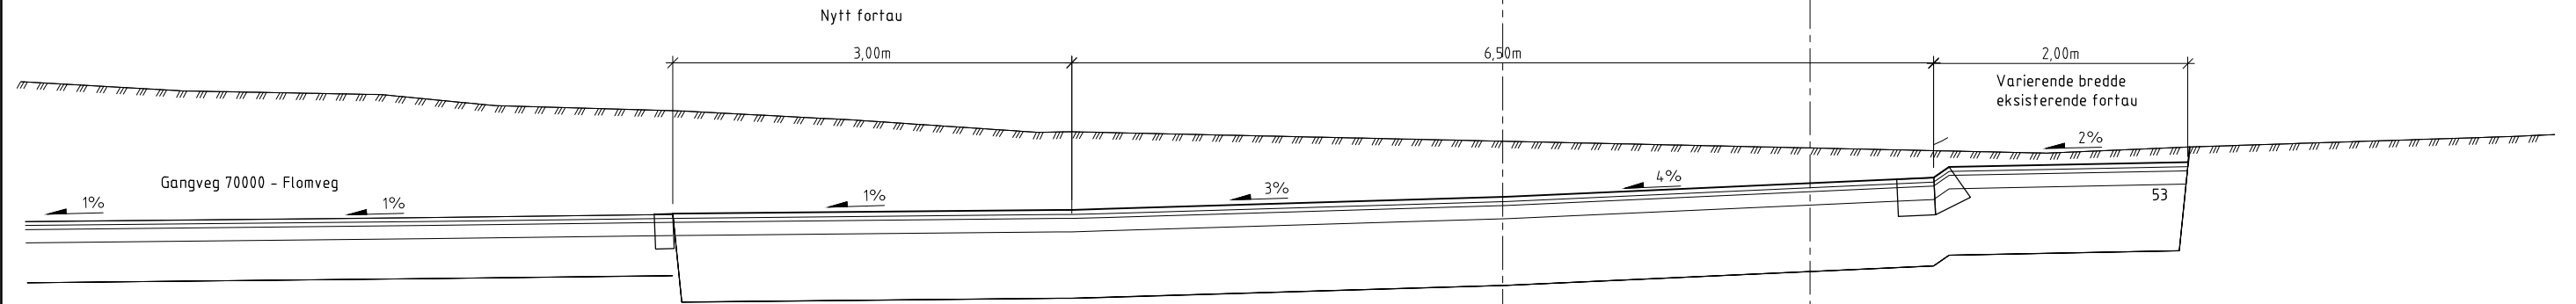

Normalprofil Adolph Bergs veg 10000, pr.190


M=1:100

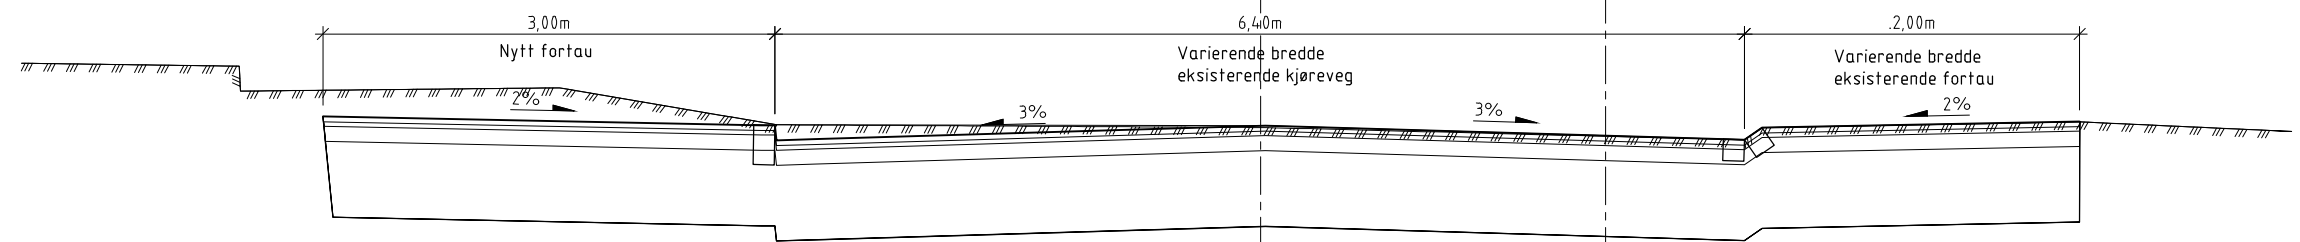


Normalprofil GS-veg | 70000, pr.22

 $M=100$

Nettinggjerde med
overligger på topp mur.

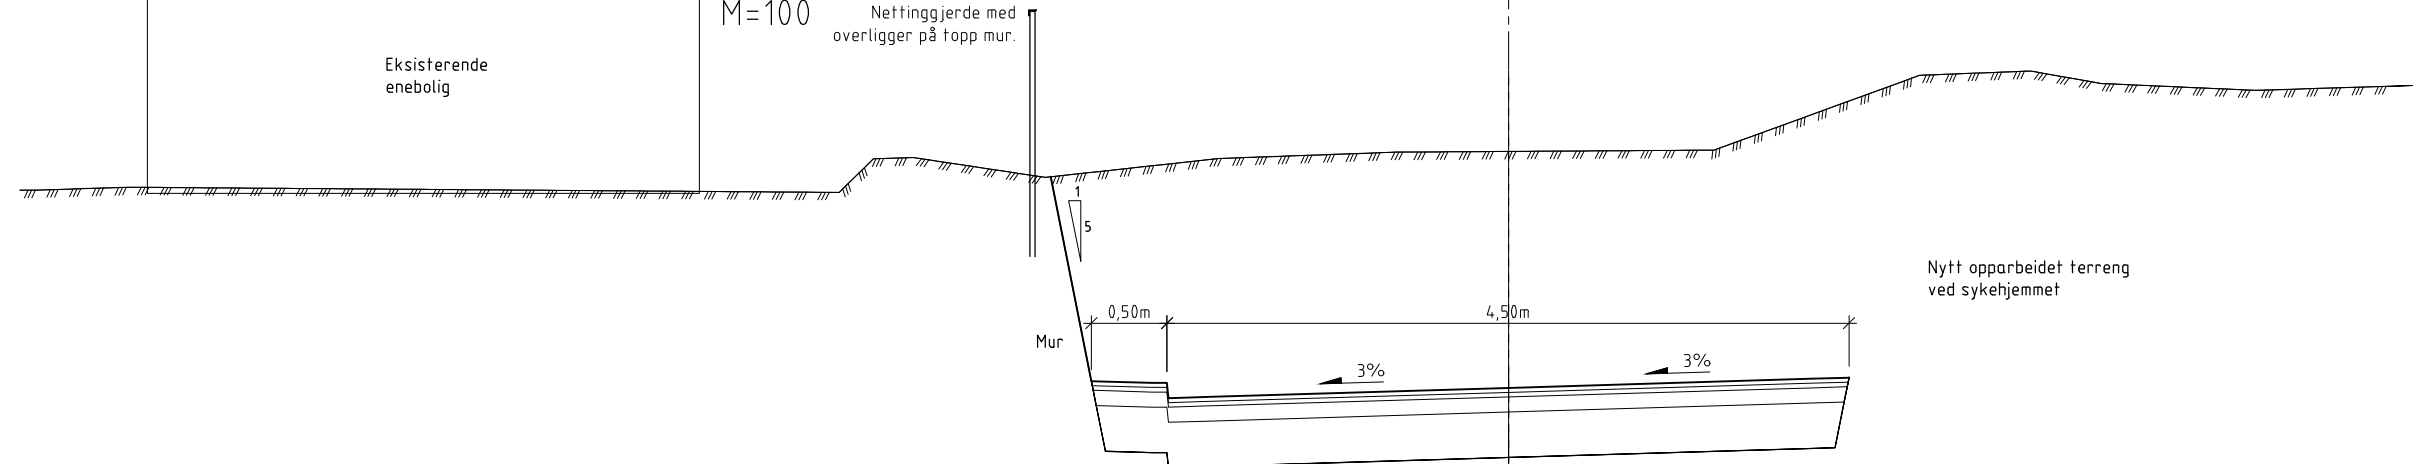

Normalprofil GS-veg | 70000, pr.75

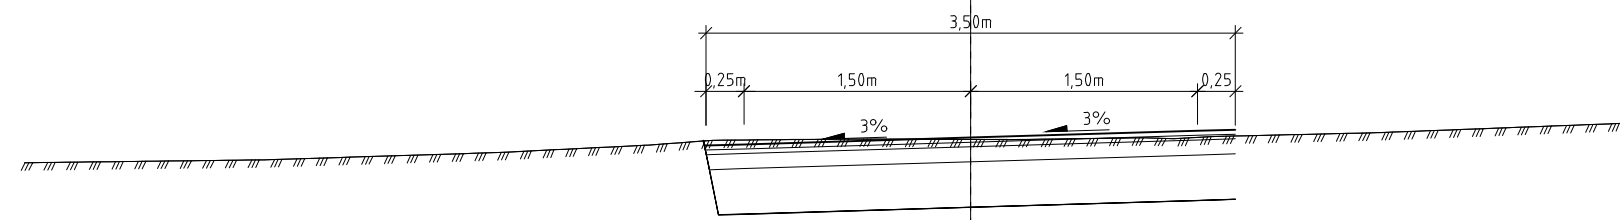 $M=100$ [illegible]