



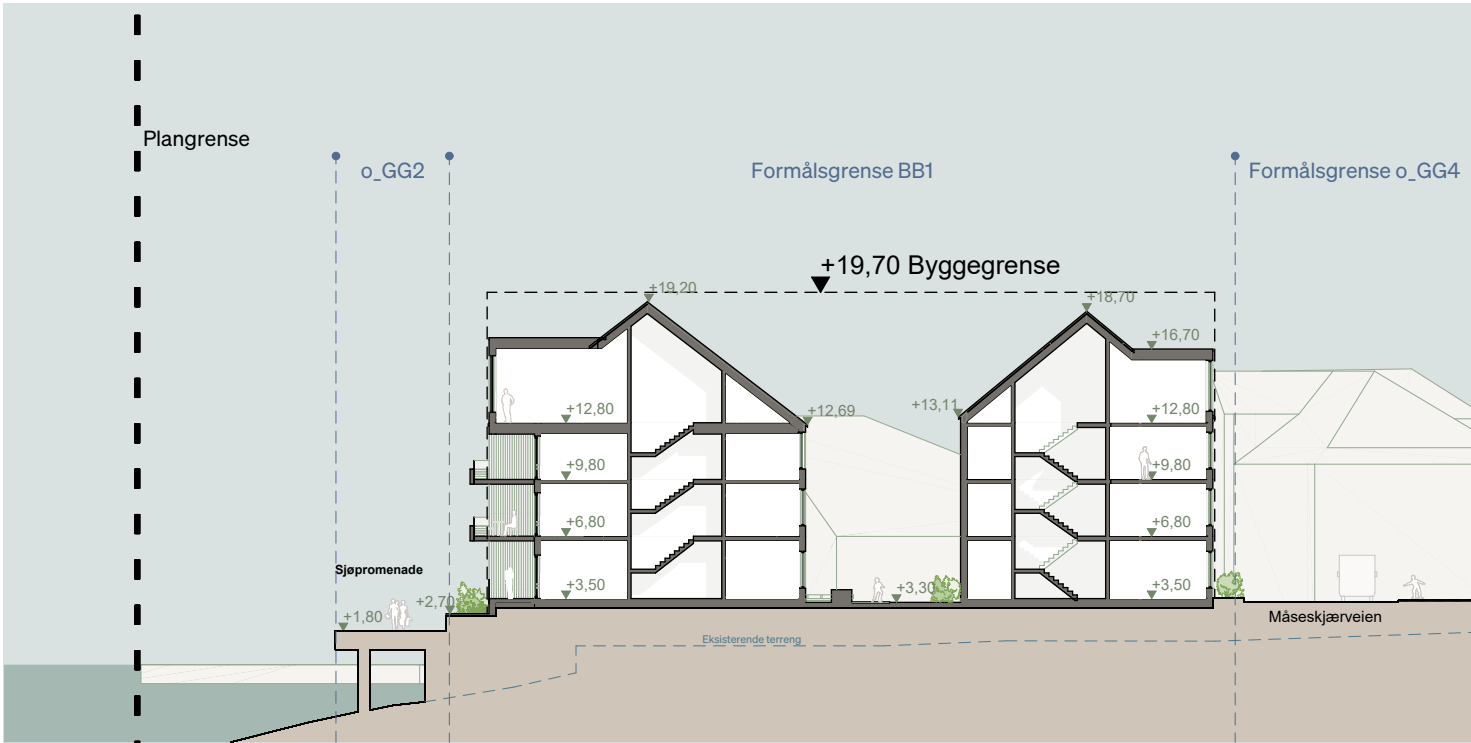


Snitt A1

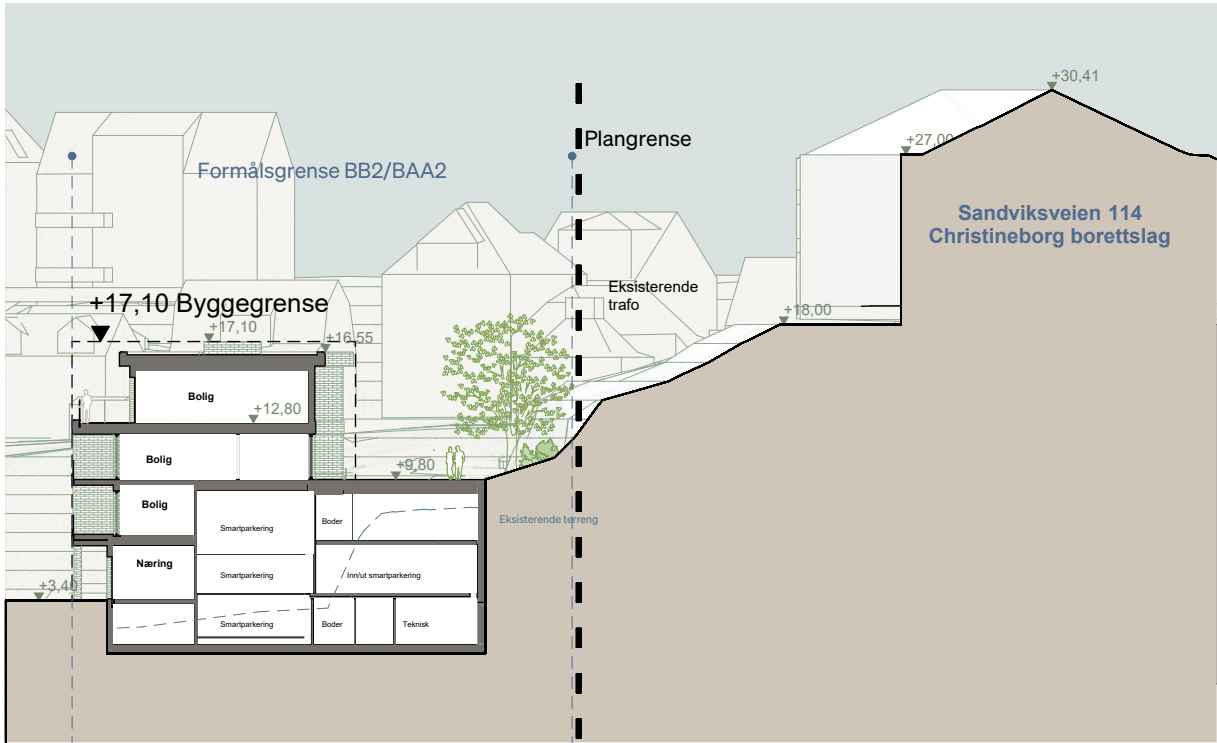

1:400


Snitt A2

1:400

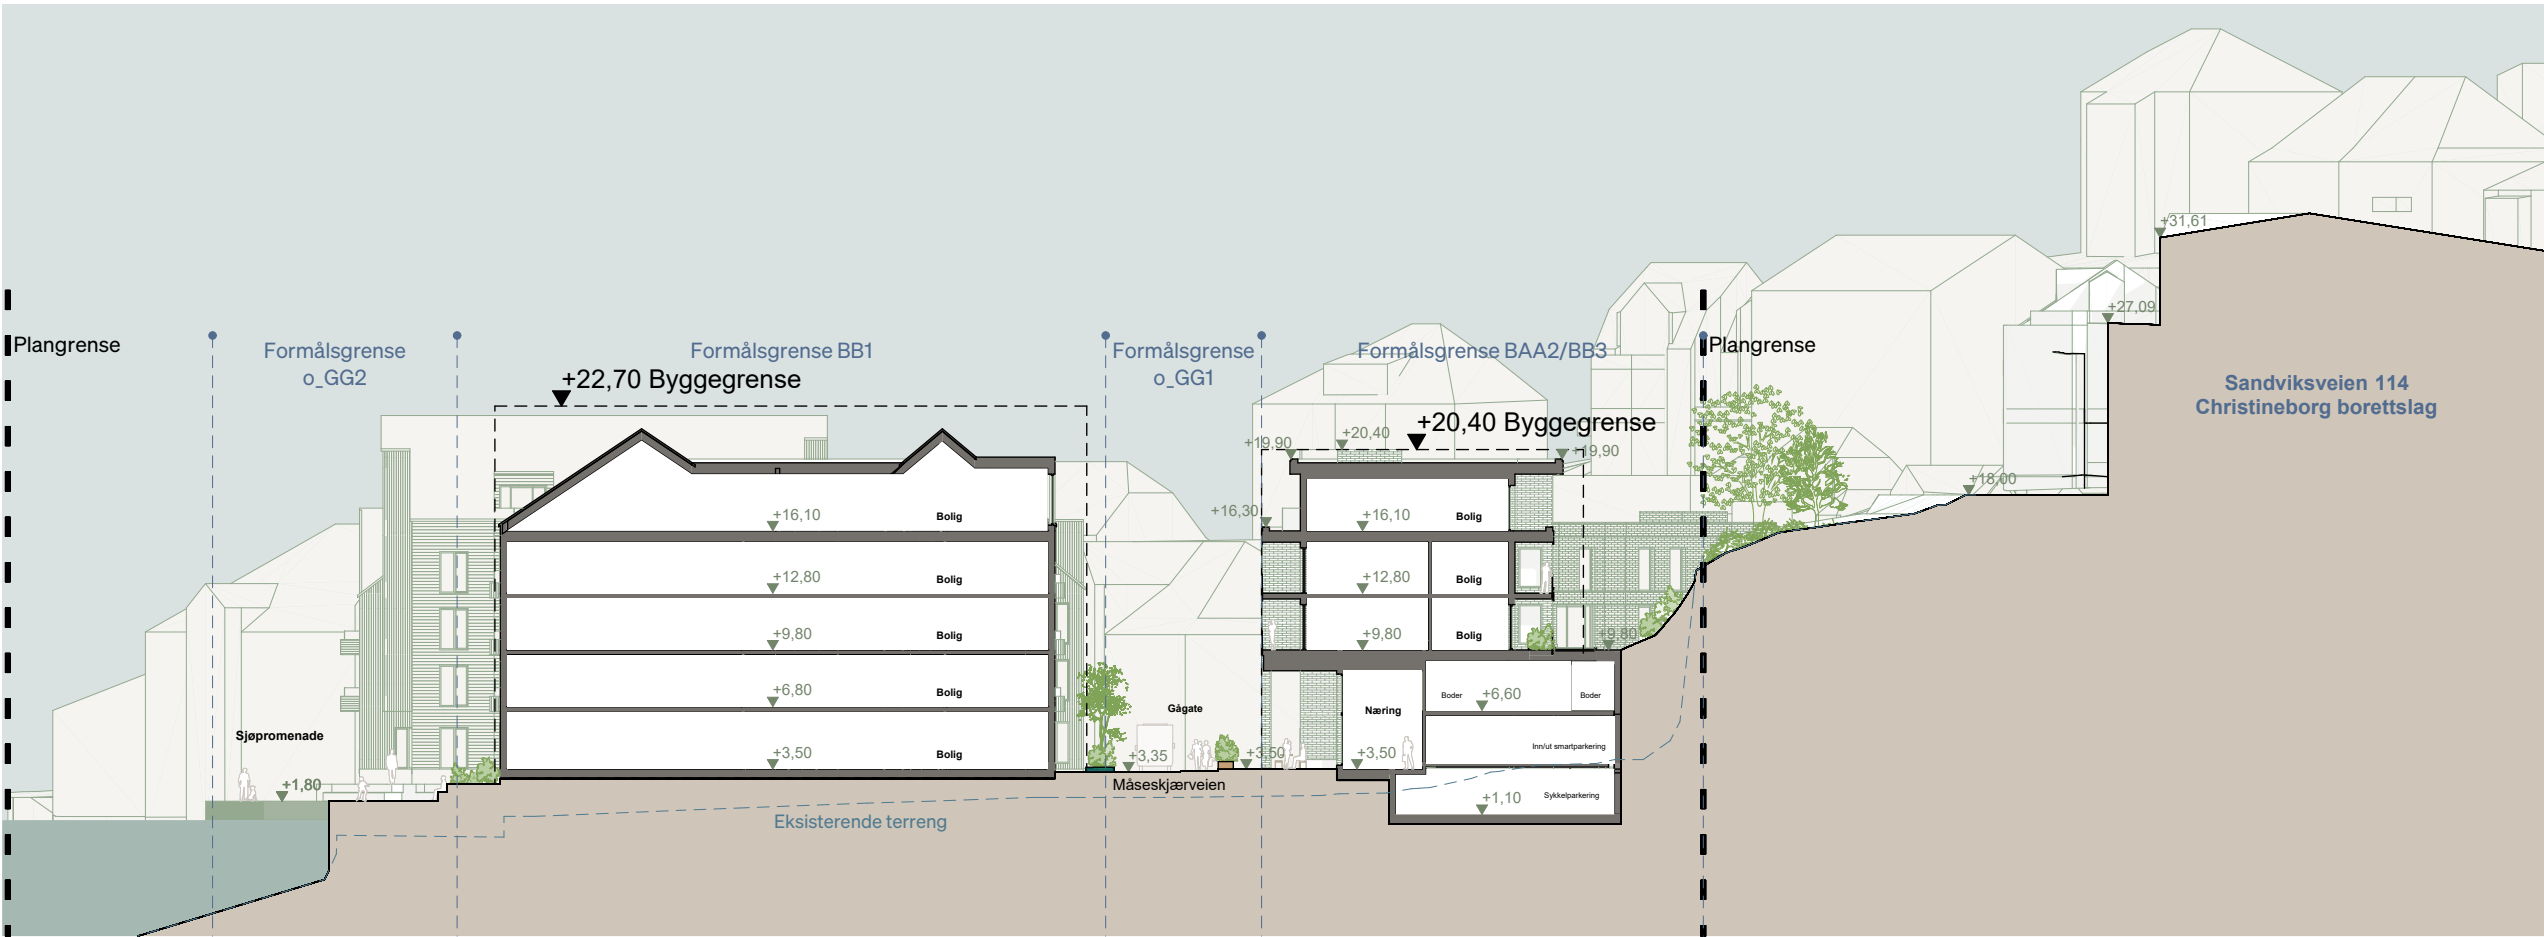


Snitt B


1:400

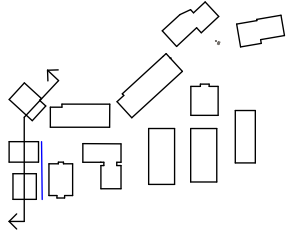

Snitt A

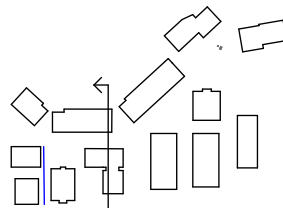

Snitt B

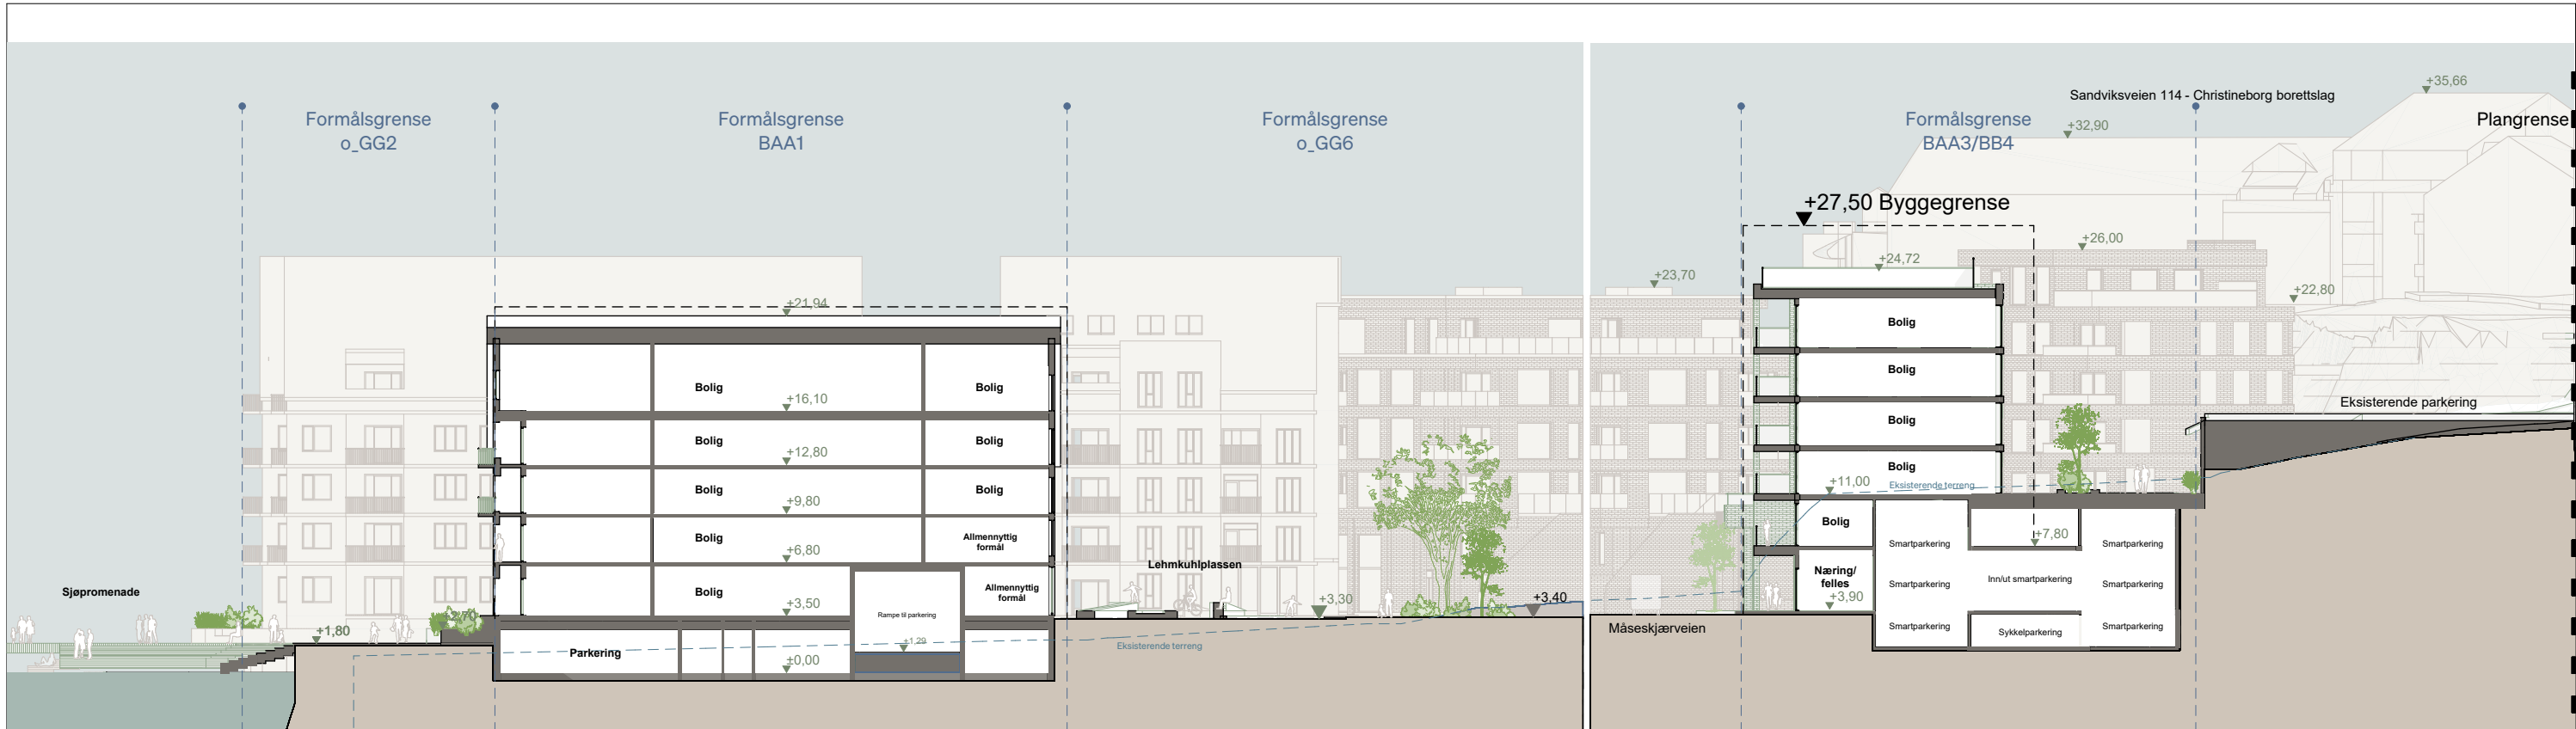


Snitt D1

1:400

Snitt D2

1:400

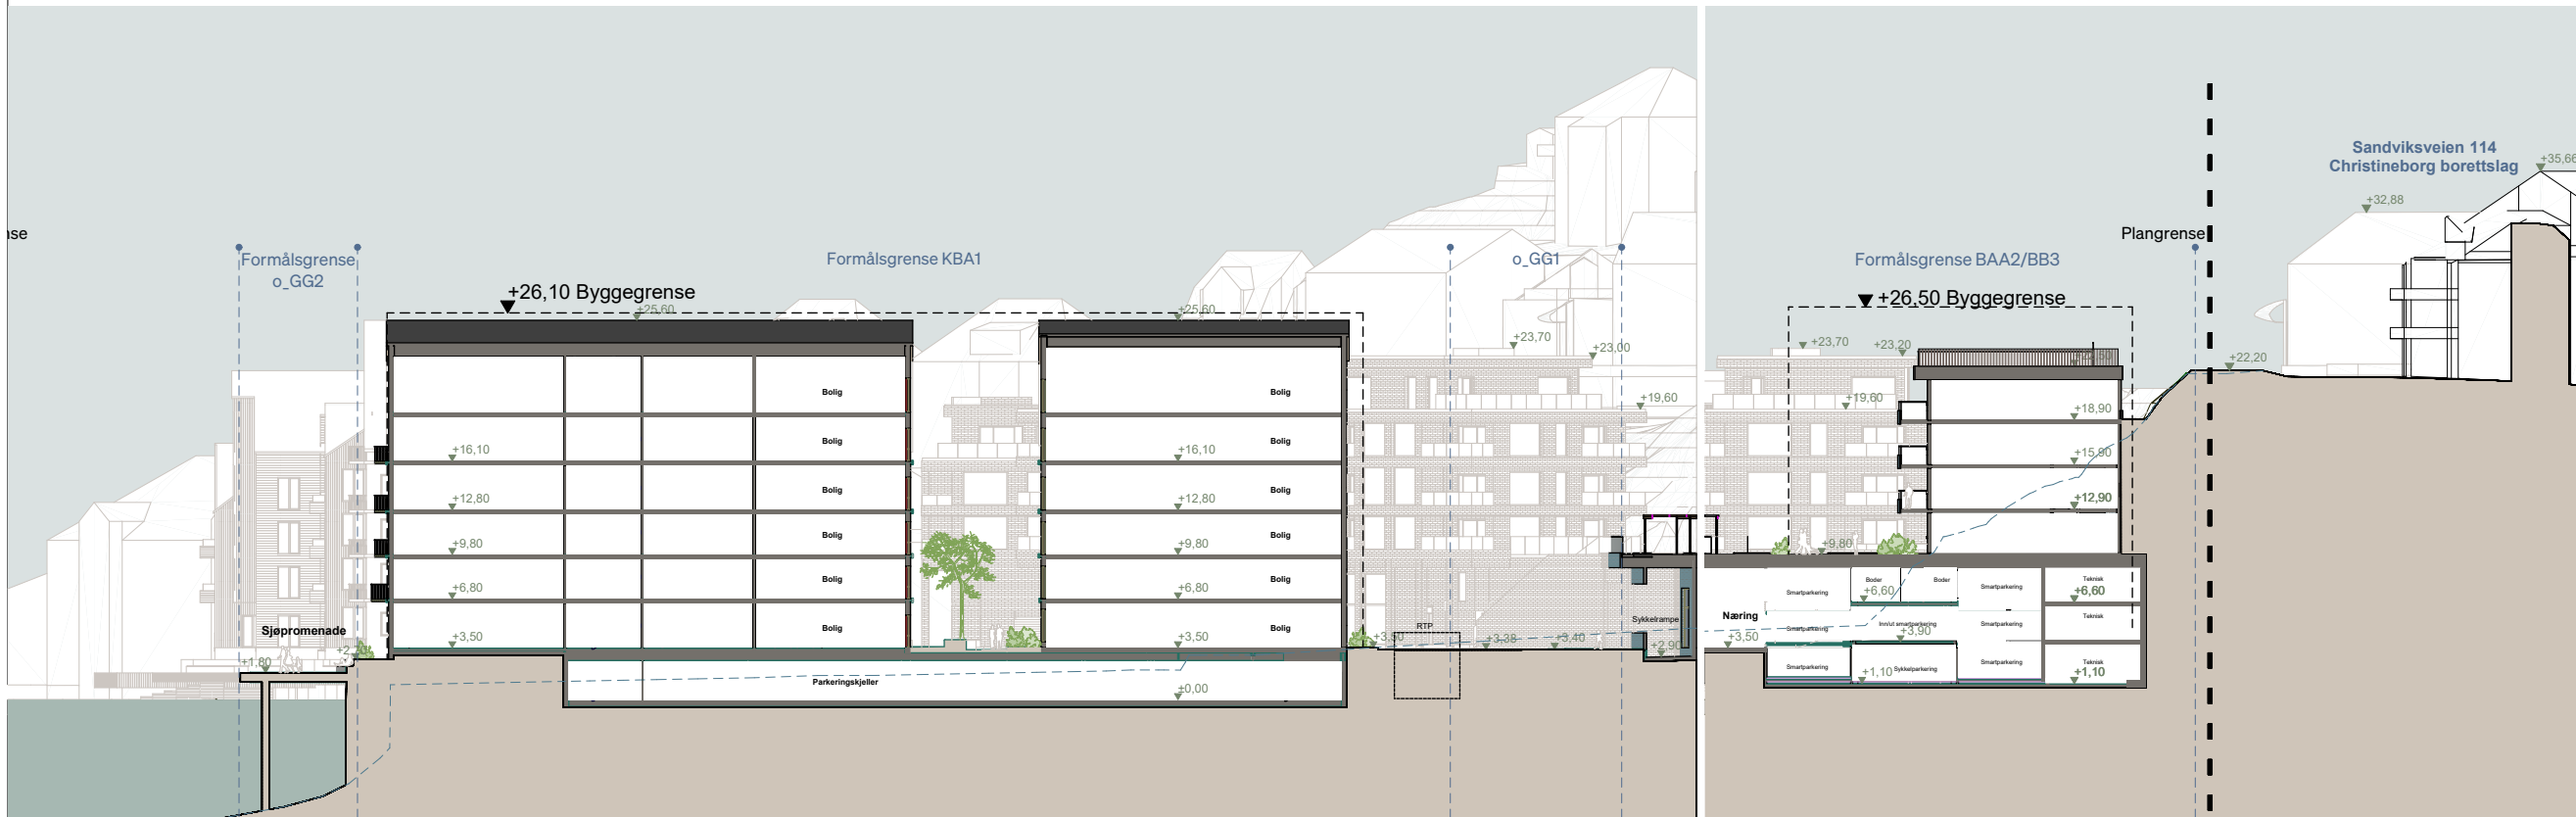


Snitt C1


1:500

Snitt C2


1:500

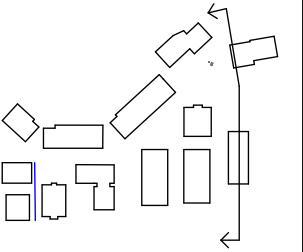


Snitt D

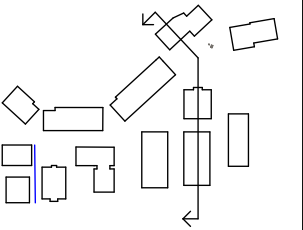




Snitt C

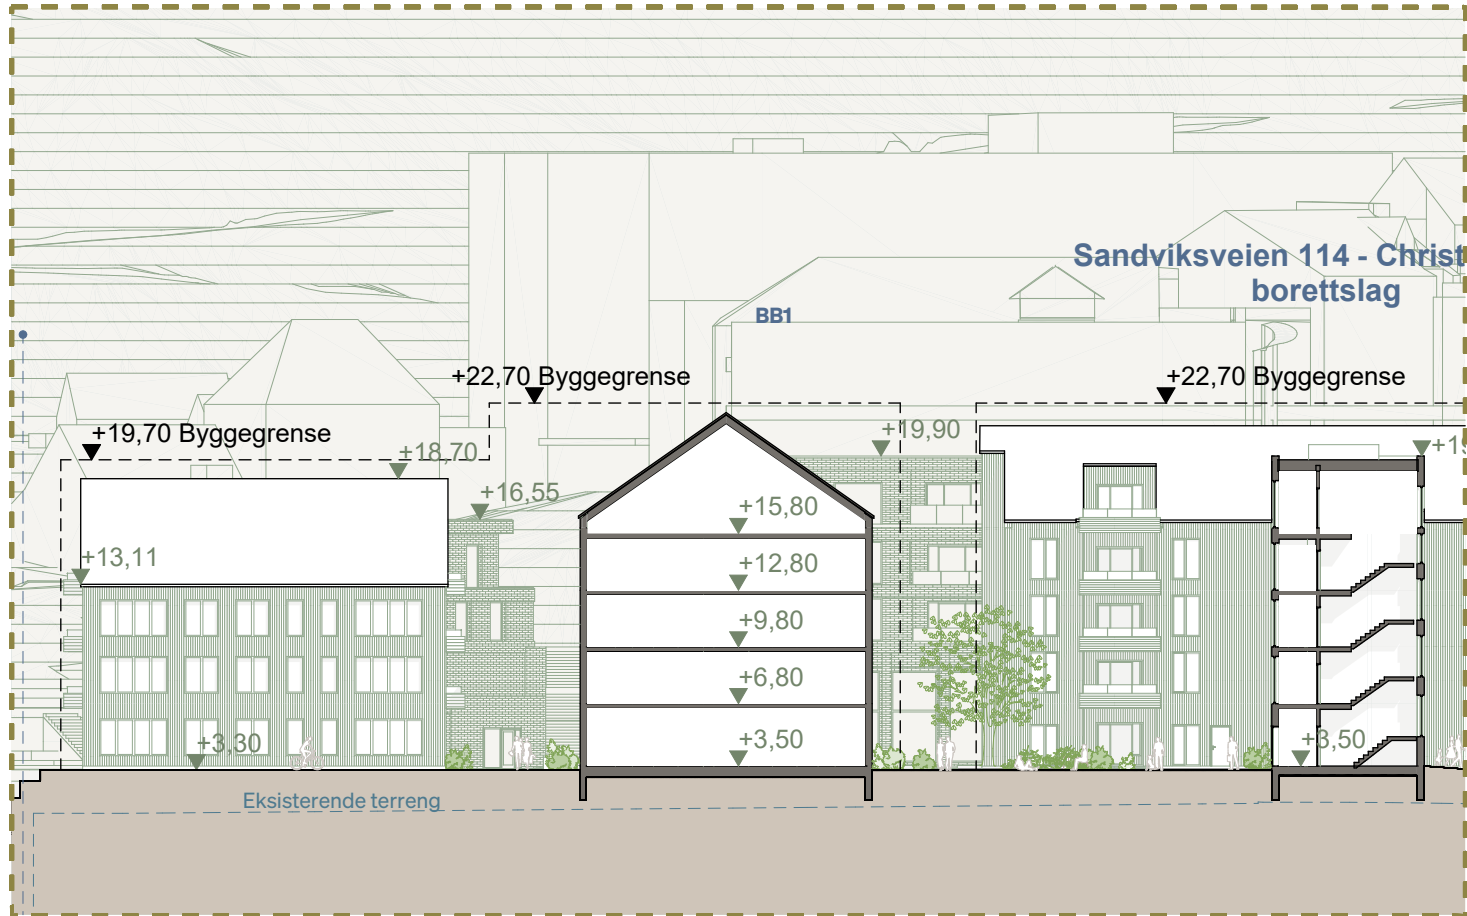

Felt A Snitt E 1:400

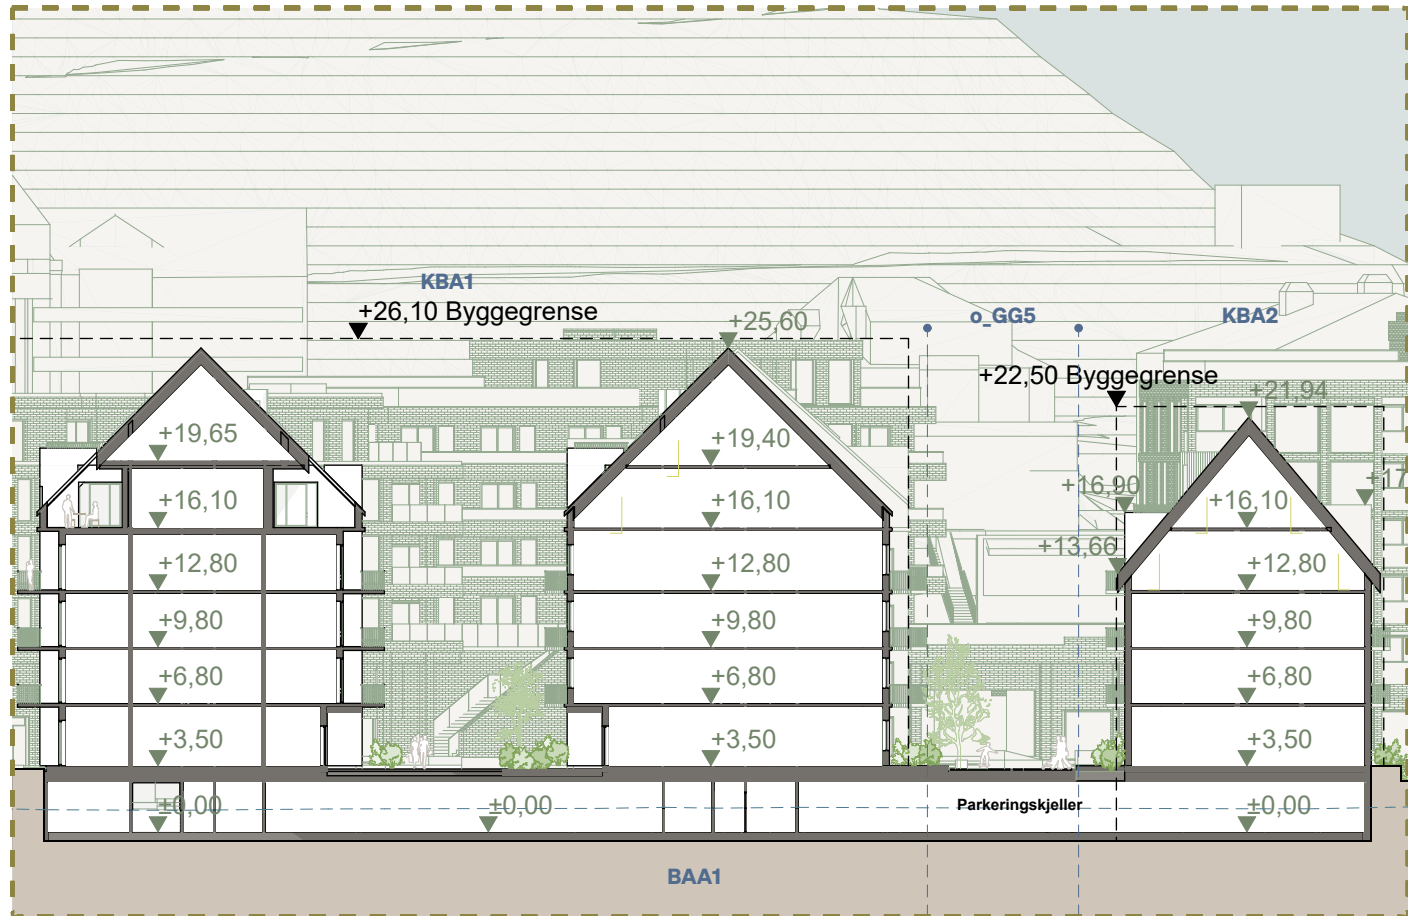



Felt B Snitt E 1:400

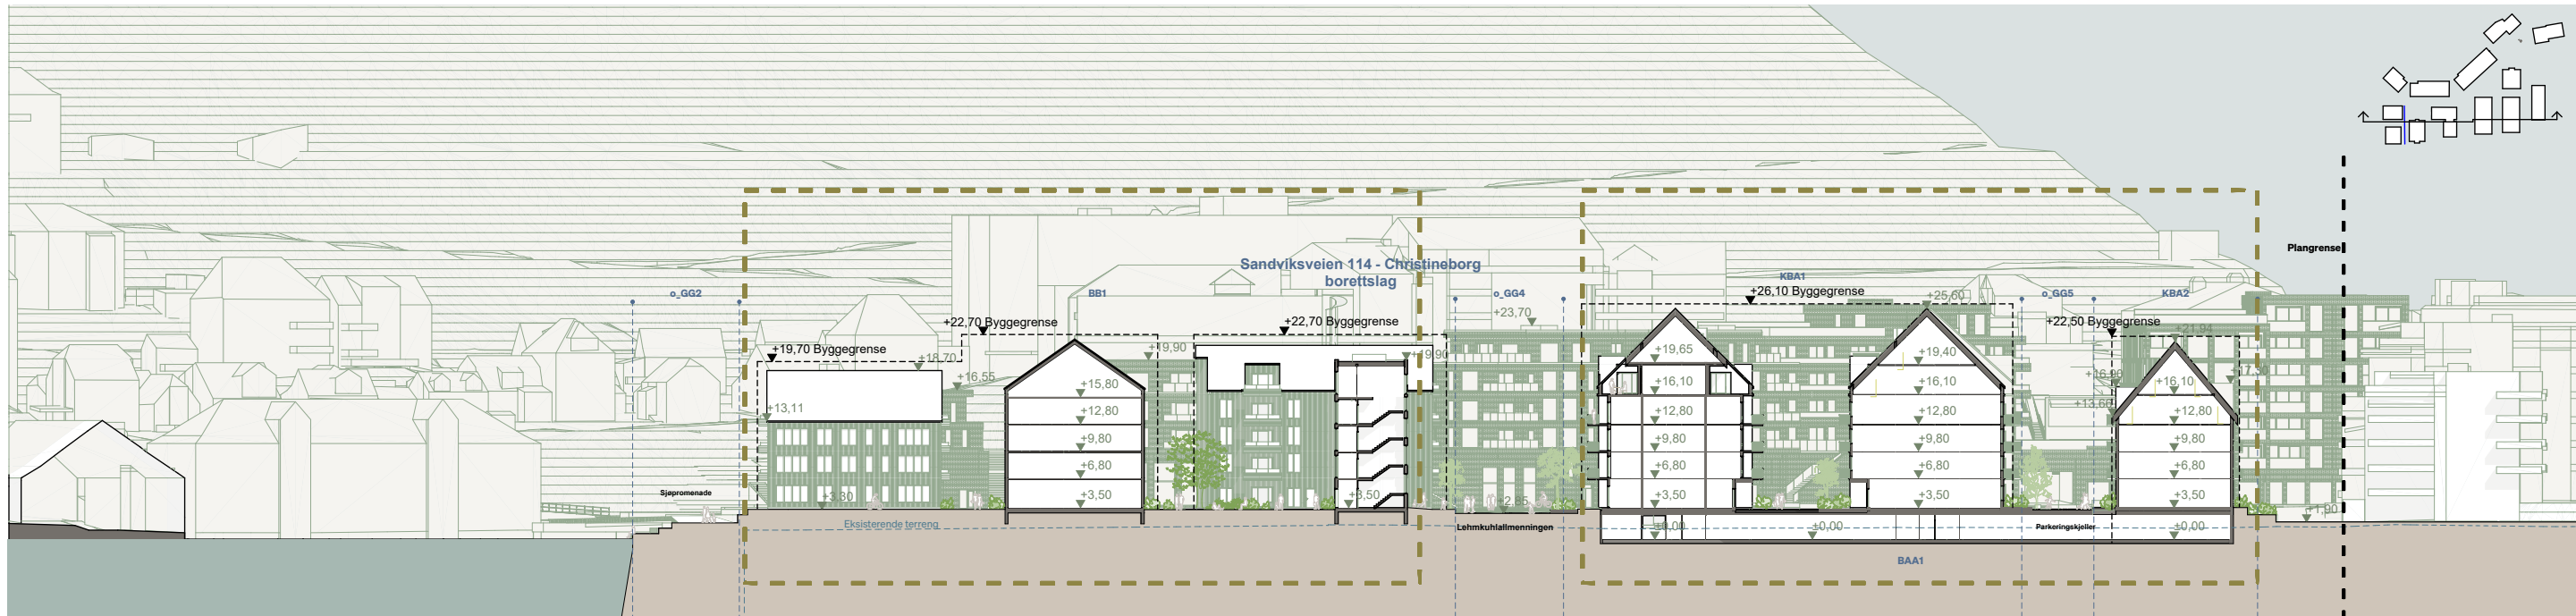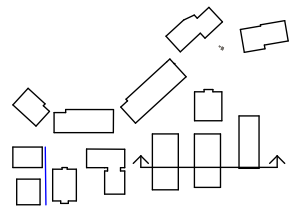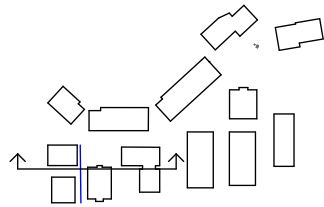

Snitt E 1:750


BIMcloud: linkarkitektur - BIMcloud Software as a Service/Byutvikling-Plan/16200445 - Lehmkuhlstranden/16200445 - Arbeidsfiler/16200445_Lehmkuhlstranden_Hovedmodell Norkart AC28

Skrevet ut 12.01.2026 av eh

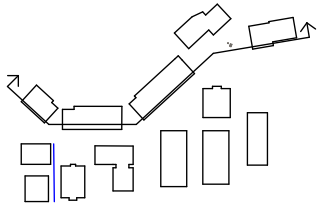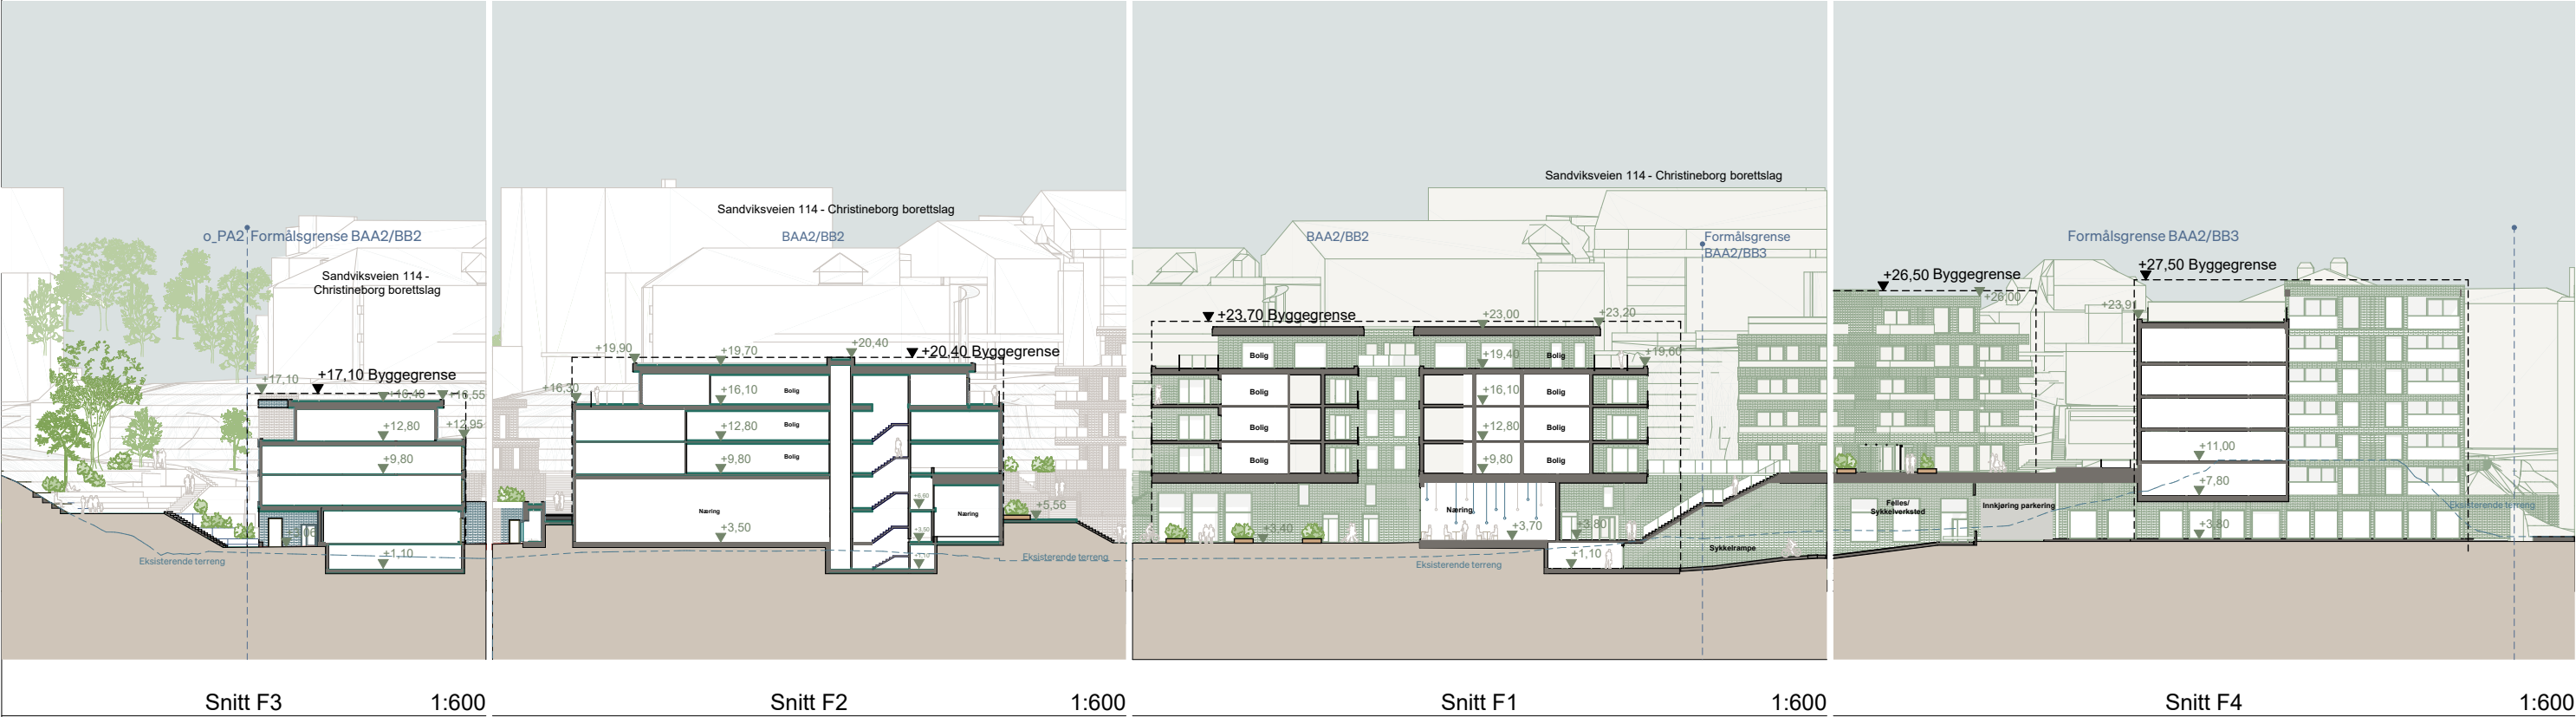


BIMcloud: linkarkitektur - BIMcloud Software as a Service/Byutvikling-Plan/16200445 - Lehmkuhlstranden_Hovedmodell Norkart AC28

Skrevet ut 12.01.2026 av elh

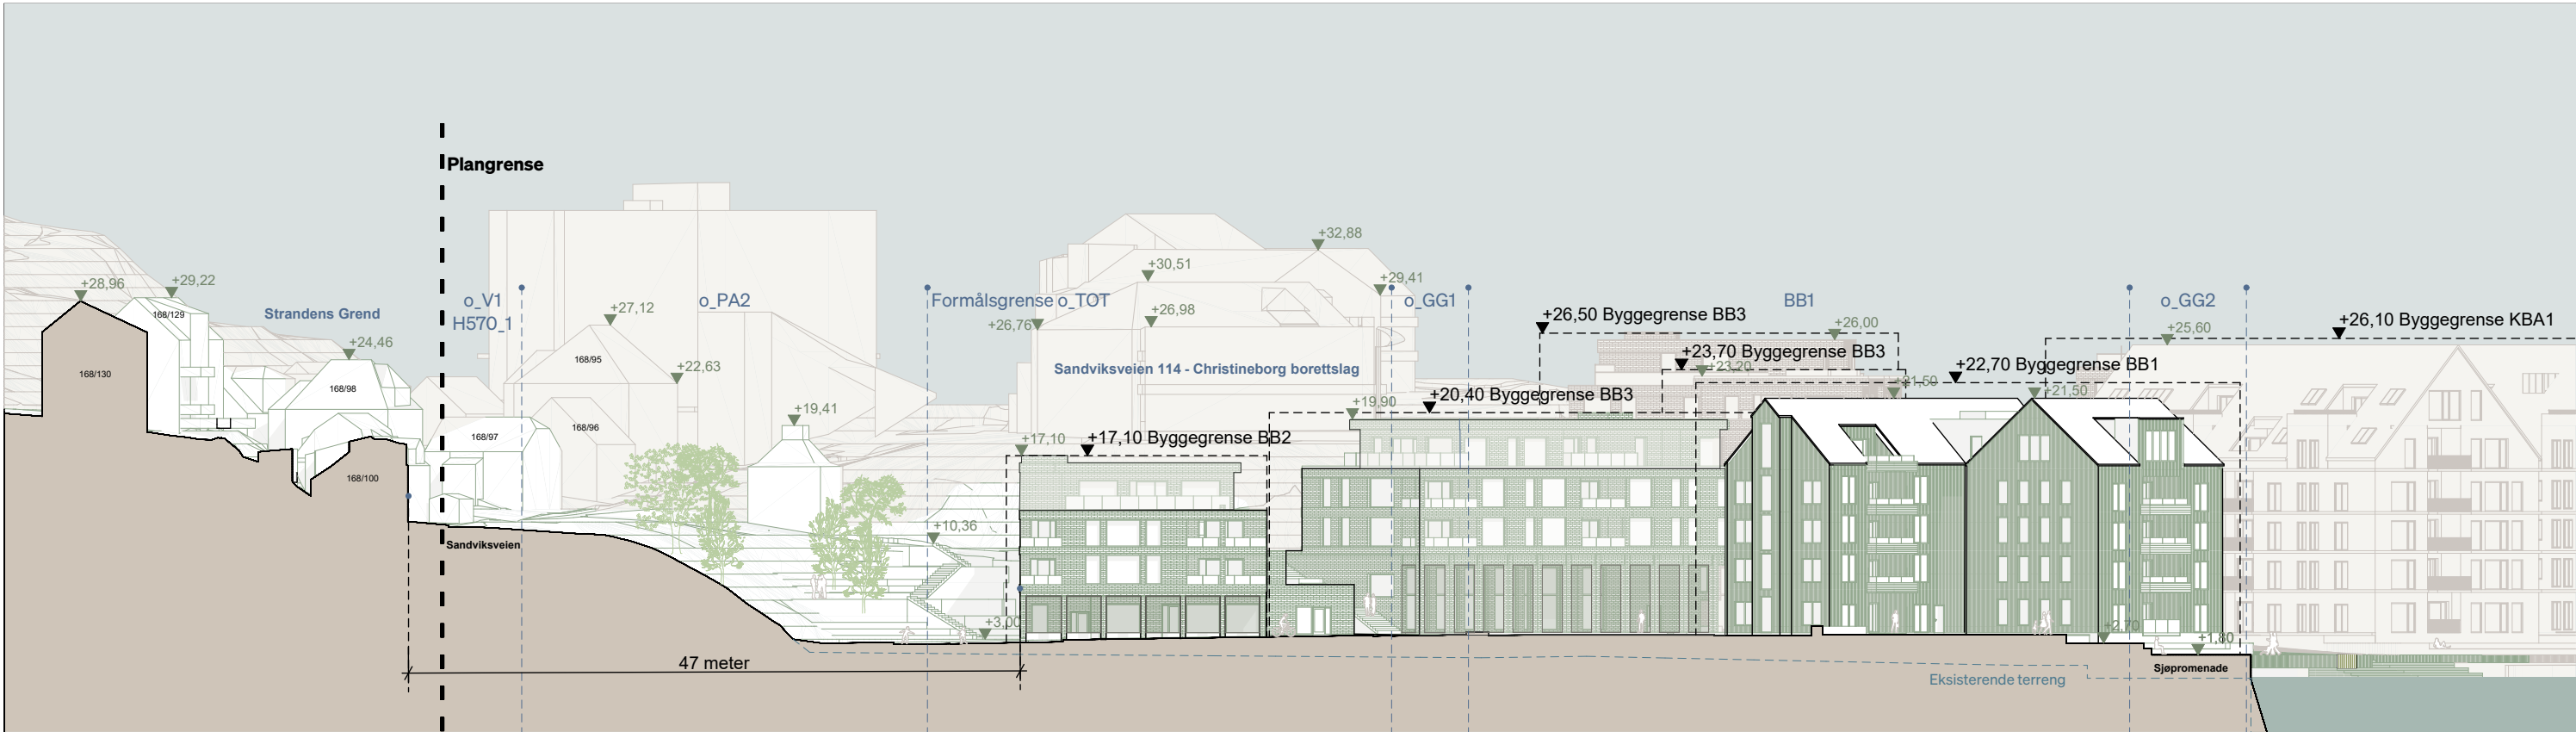

Snitt H

1:500

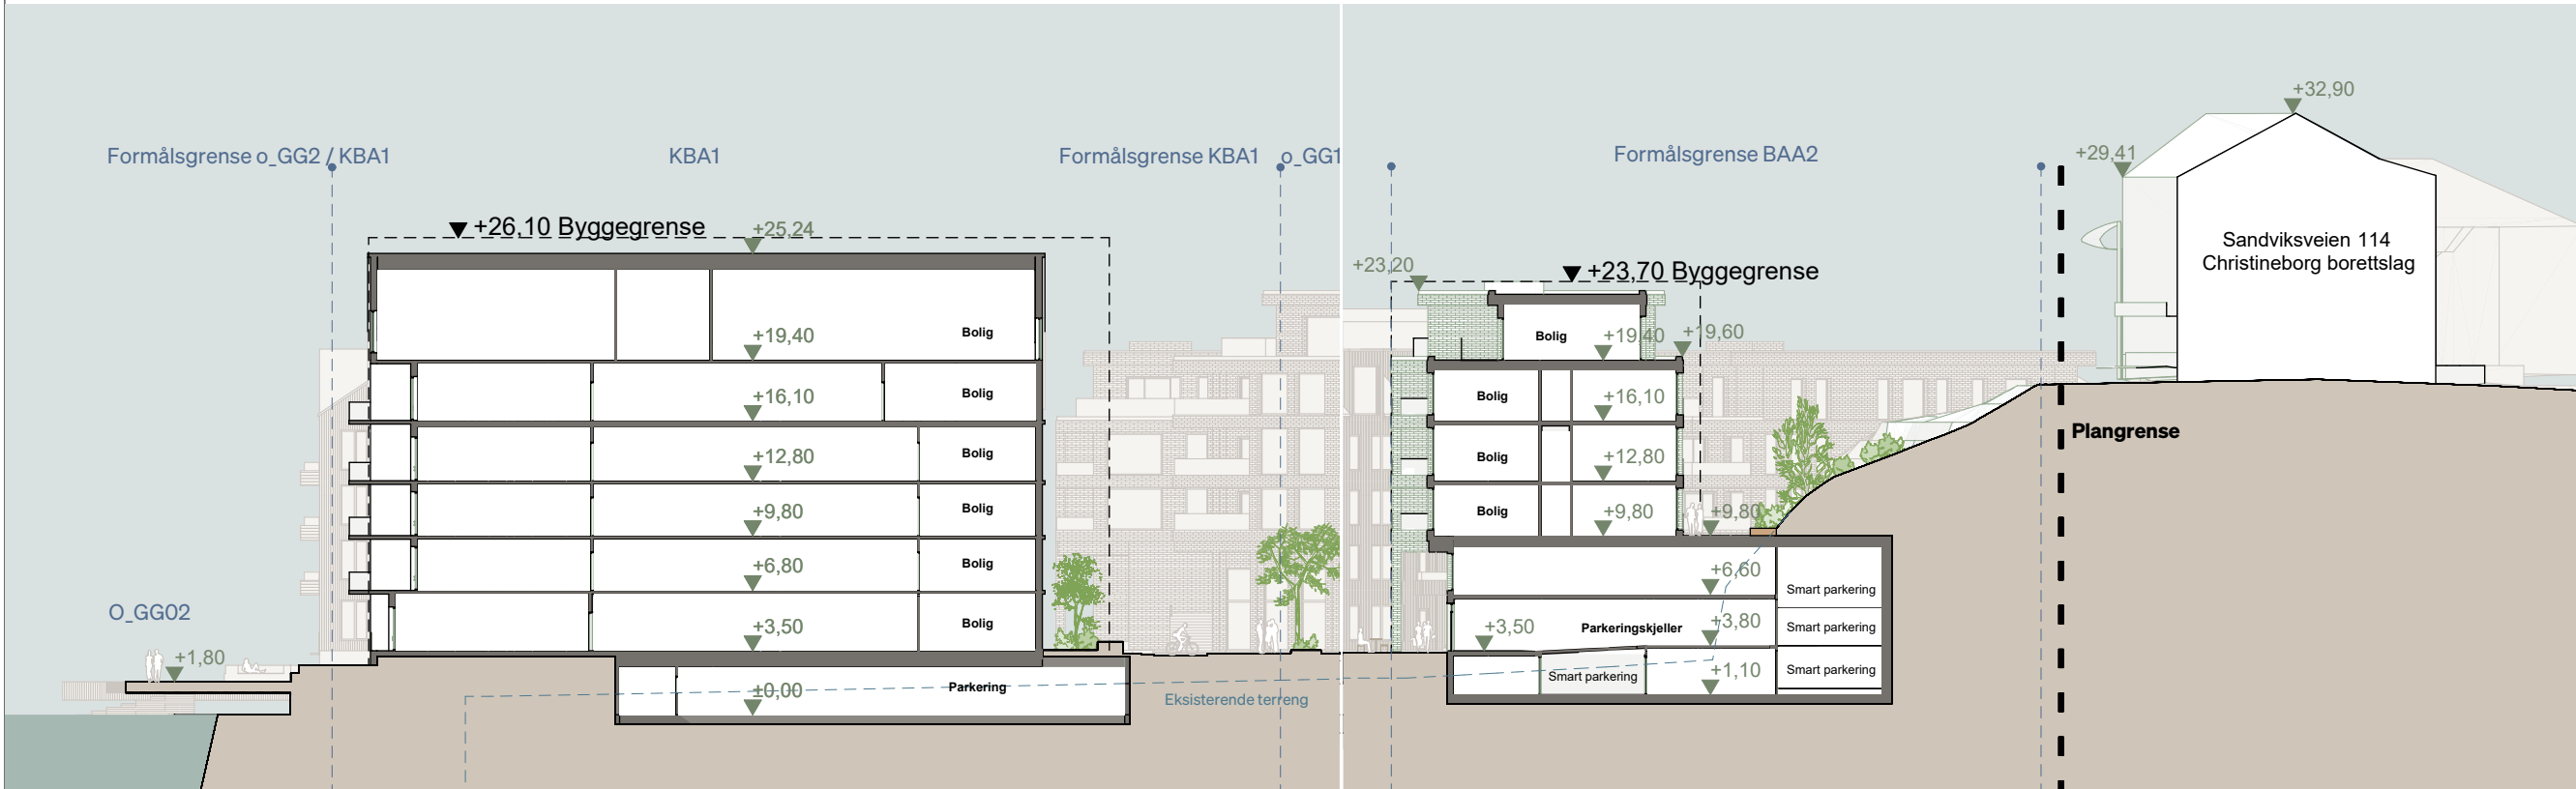


Snitt G1


1:400

Snitt G2

1:400

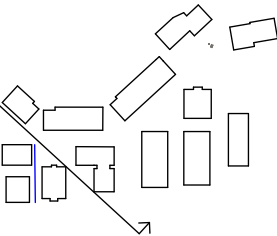

Snitt H

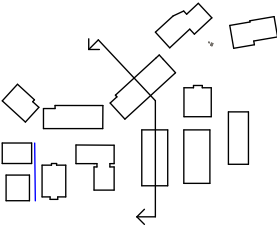

Snitt G

Prosjektnavn:
Lehmkuhlstranden

Tegningsnr.:

Navn:
Snitt G og H

Mål:
1:400, 1:500A3

Arkstr.:
MH/ RAA

Tegnet:
EH

Godkj:
EH

Dato:
12.01.2026
LINK Arkitektur
Dreggsallmenning 10-12
5003 Bergen

Telefon: 55 57 34 00
E-post: bergen@linkarkitektur.no
Org.nr.: 975999726

