


PROFIL NR. 0	12,5	25	37,5	50	62,5	75	87,5	100	112,5	125	137,5	150	162,5	175	187,5						
HOR.KURV.	R=∞	R=10		R=∞																	
BREDDUUTV.																					
TVERRFALL	H.kj.b.k. 3,0%																				
	V.kj.b.k.																				
PROFIL H.	21,56	21,49	21,43	21,37	21,32	21,27	21,13	21,04	20,96	20,93	20,90	20,87	20,85	20,82	20,79	20,77	20,74	20,71	20,69	20,67	20,65
TERRENG H.	21,72	21,60	21,57	21,57	21,57	21,57	21,57	21,57	21,57	21,57	21,57	21,57	21,57	21,57	21,57	21,57	21,57	21,57	21,57	21,57	21,57
OVERBYGN.T.	89CM																				

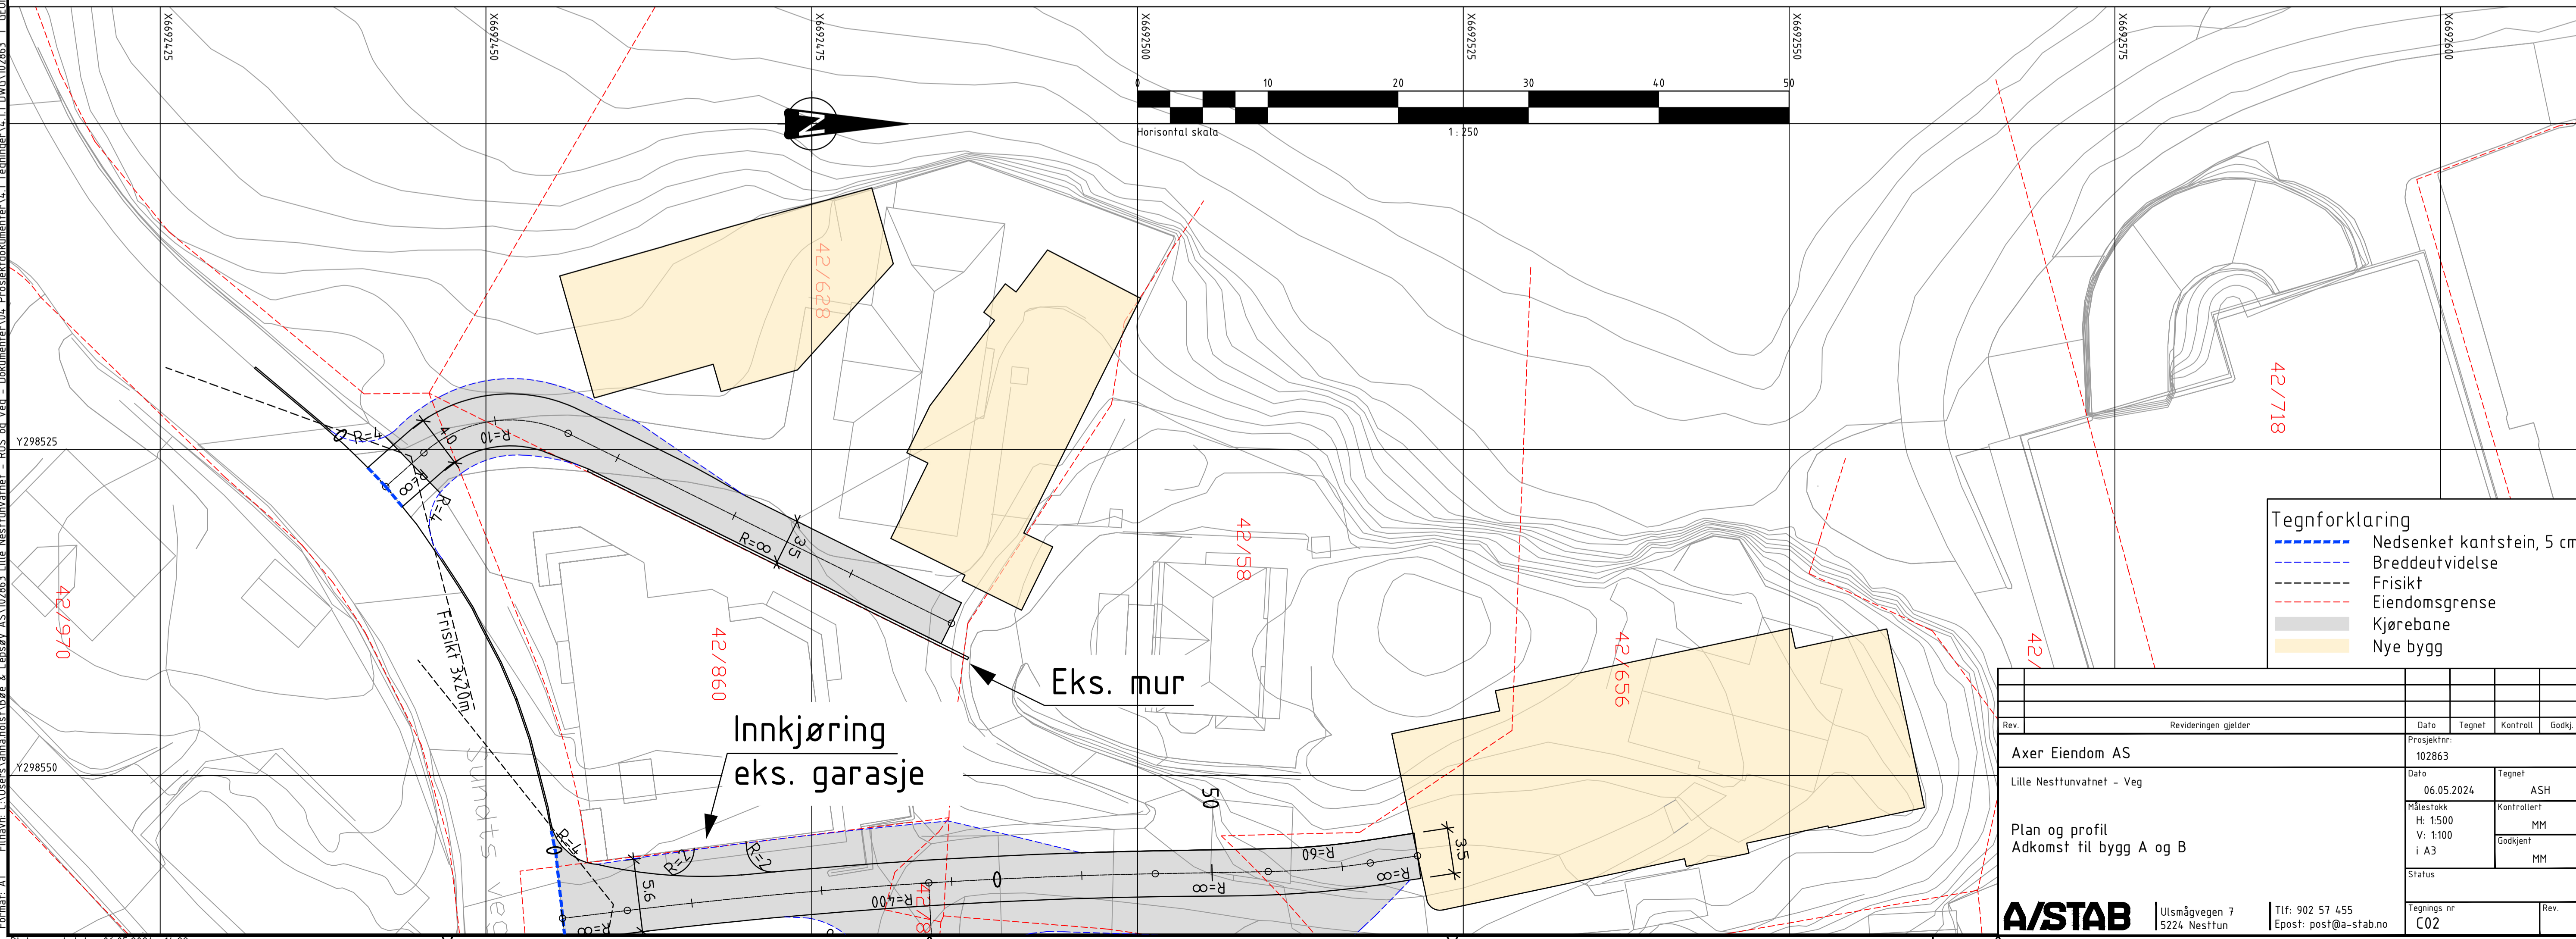

- Tegnforklaring**
- Nedsenket kantstein, 5 cm
  - Breddeutvidelse
  - Frisikt
  - Eiendomsgrense
  - Kjørebane
  - Nye bygg

Rev.	Revideringen gjelder	Dato	Tegnet	Kontroll	Godkj.
Axer Eiendom AS		Prosjektnr: 102863			
Lille Nesttunvatnet - Veg		Dato	Tegnet	ASH	
Plan og profil		Målestokk	Kontrollert		
Adkomst til bygg A og B		H: 1500	MM		
		V: 1100	Godkjent		
		i A3	MM		
		Status			
A/STAB		Tegnings nr	Rev.		
Ulsmågvegen 7		C02			
5224 Nesitun					
Tlf: 902 57 455					
Epost: post@astab.no					