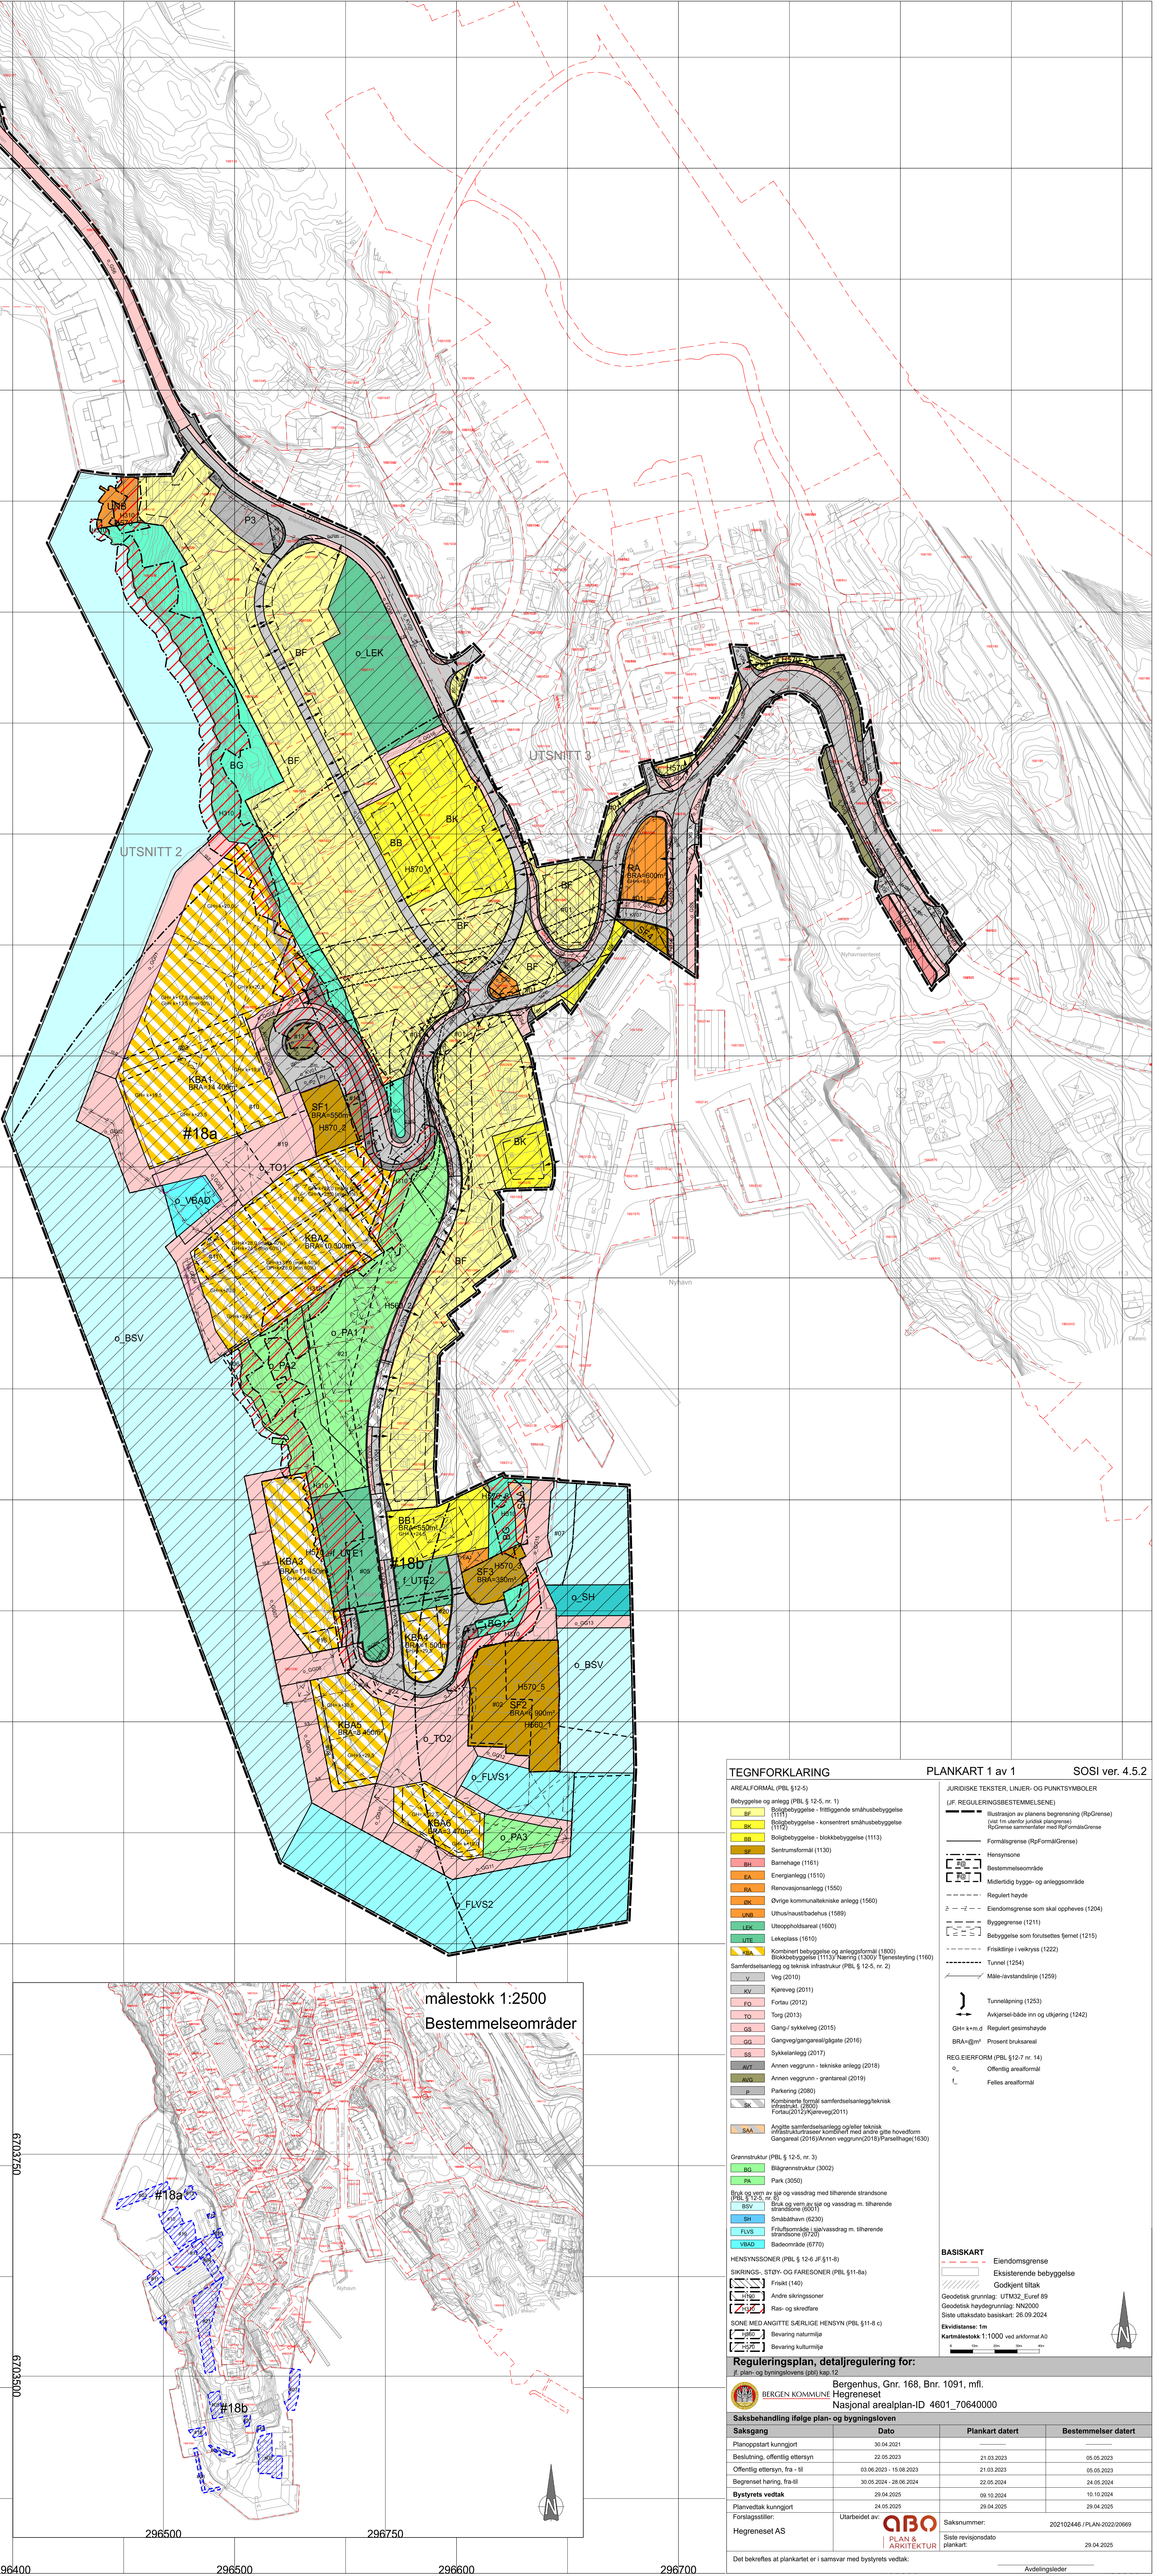
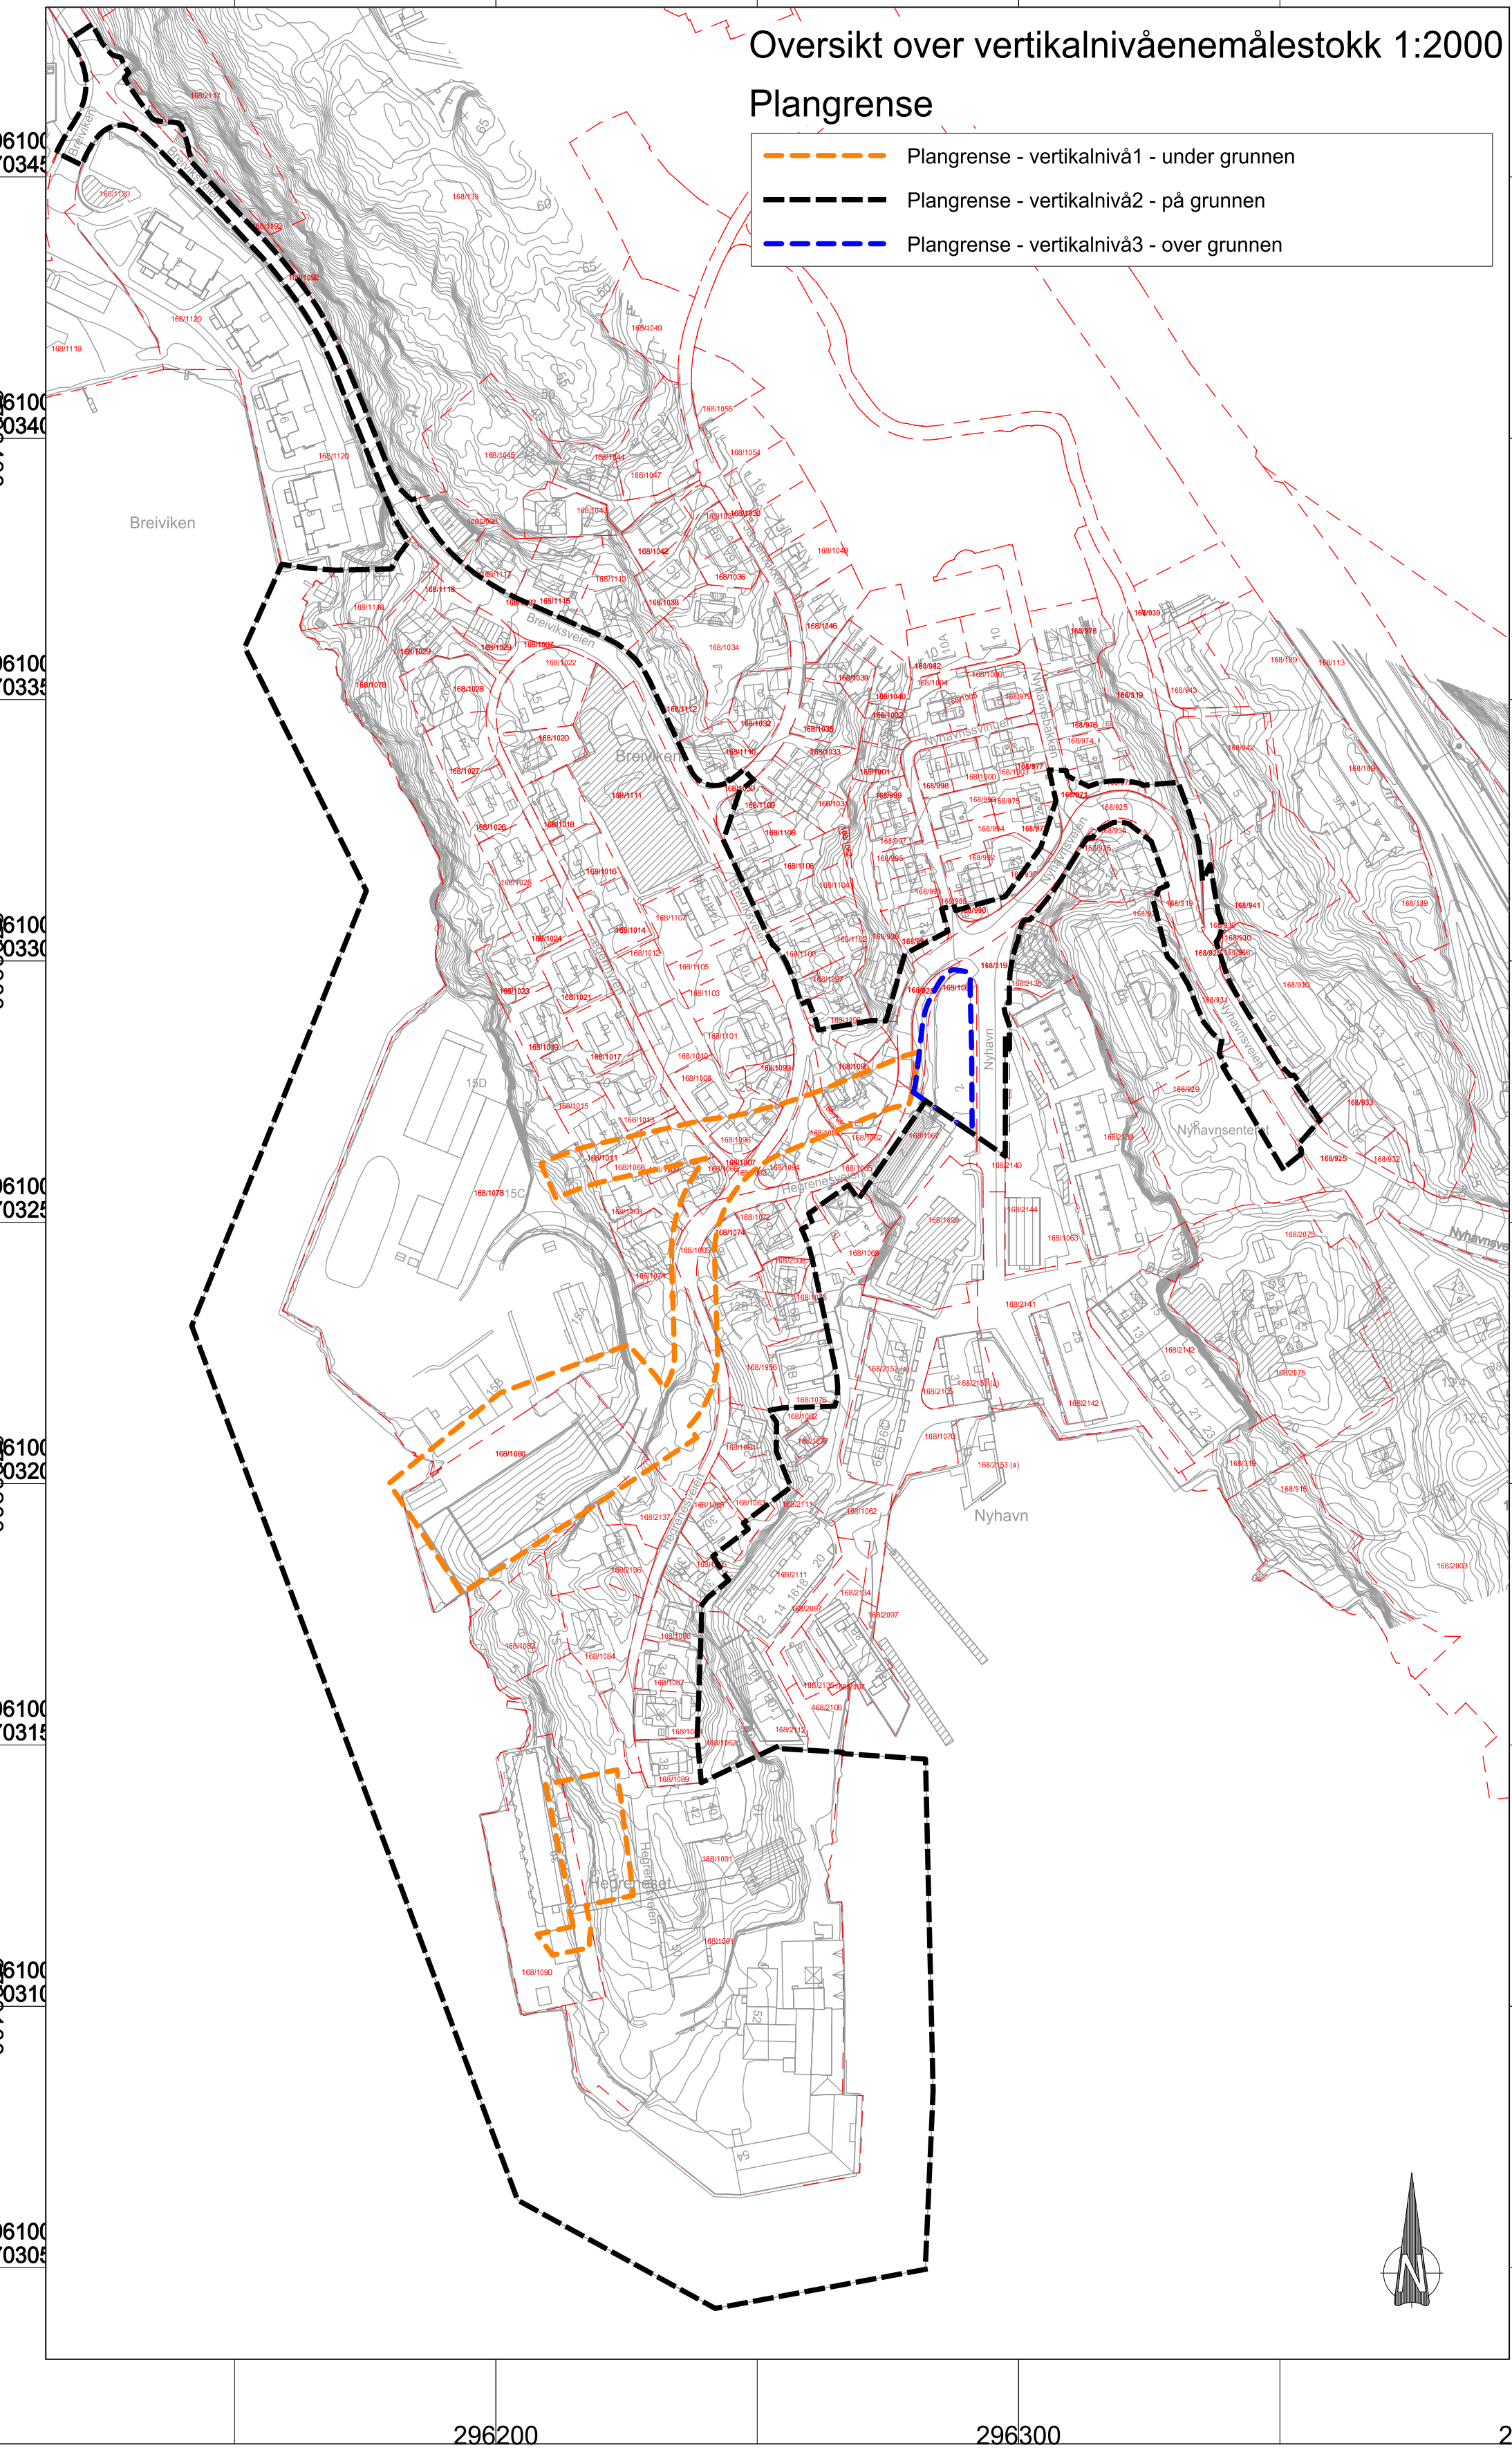
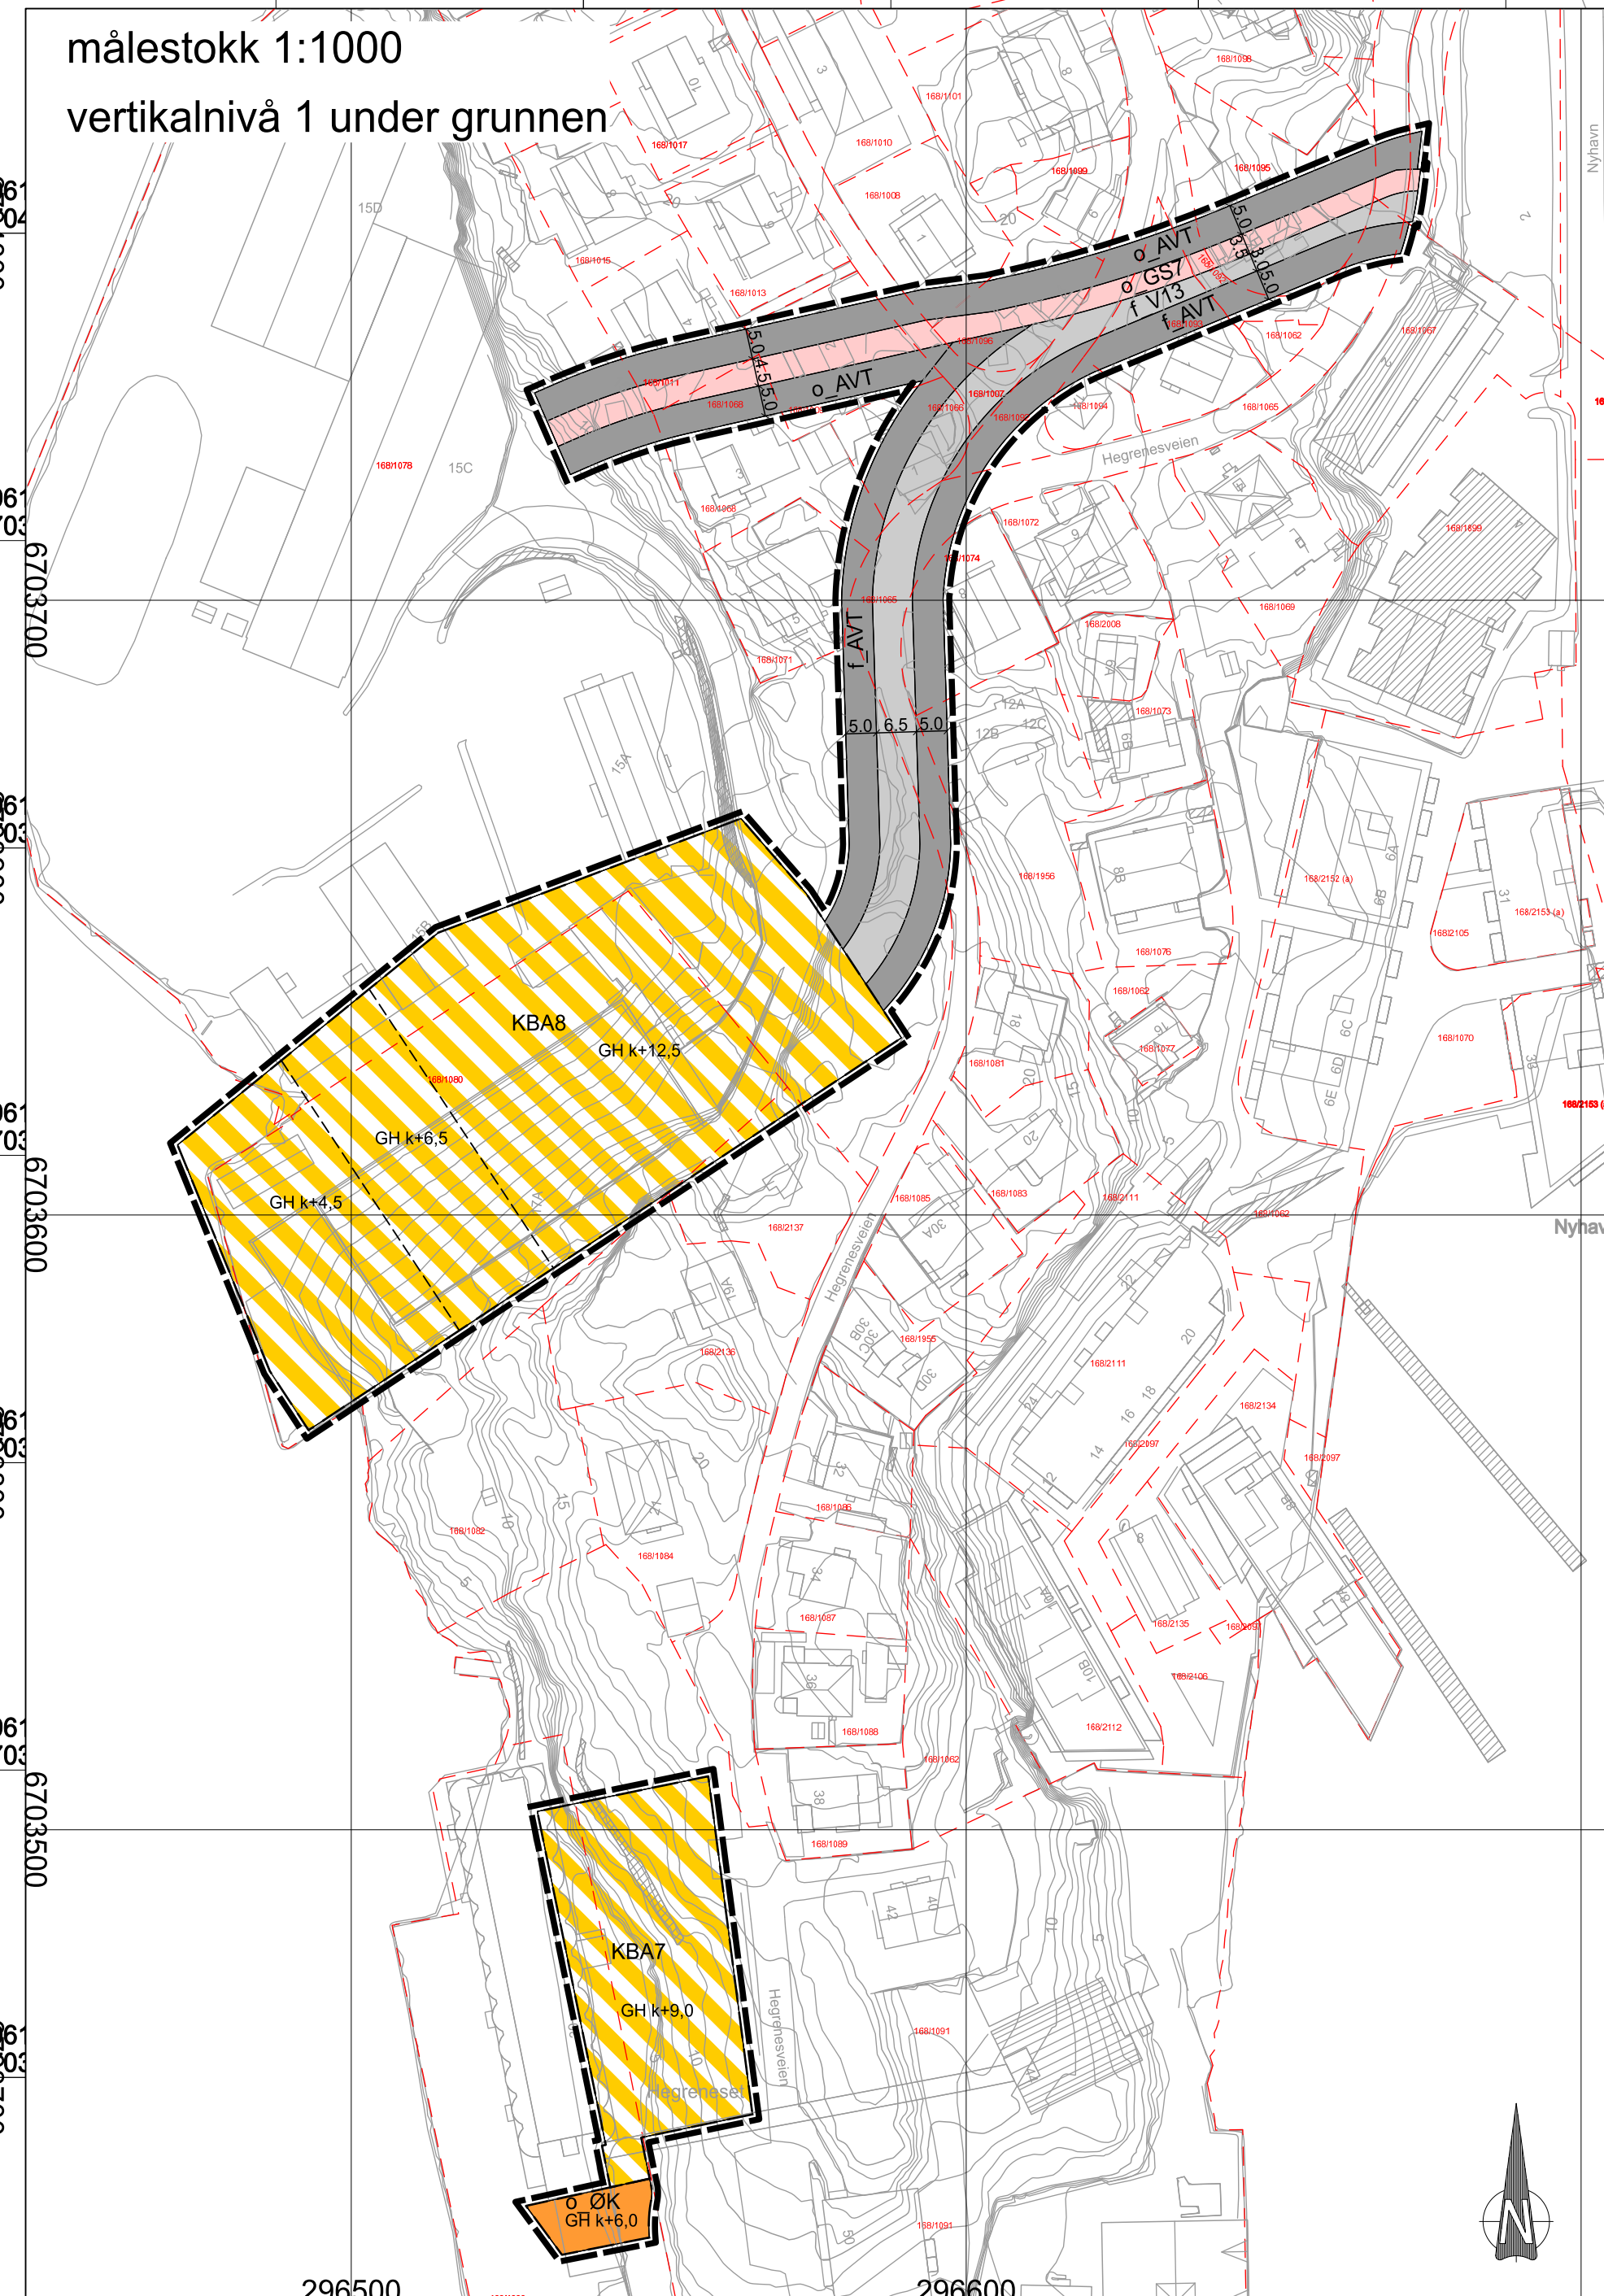


målestokk 1:1000
vertikalnivå 2 på grunnen

[illegible]