




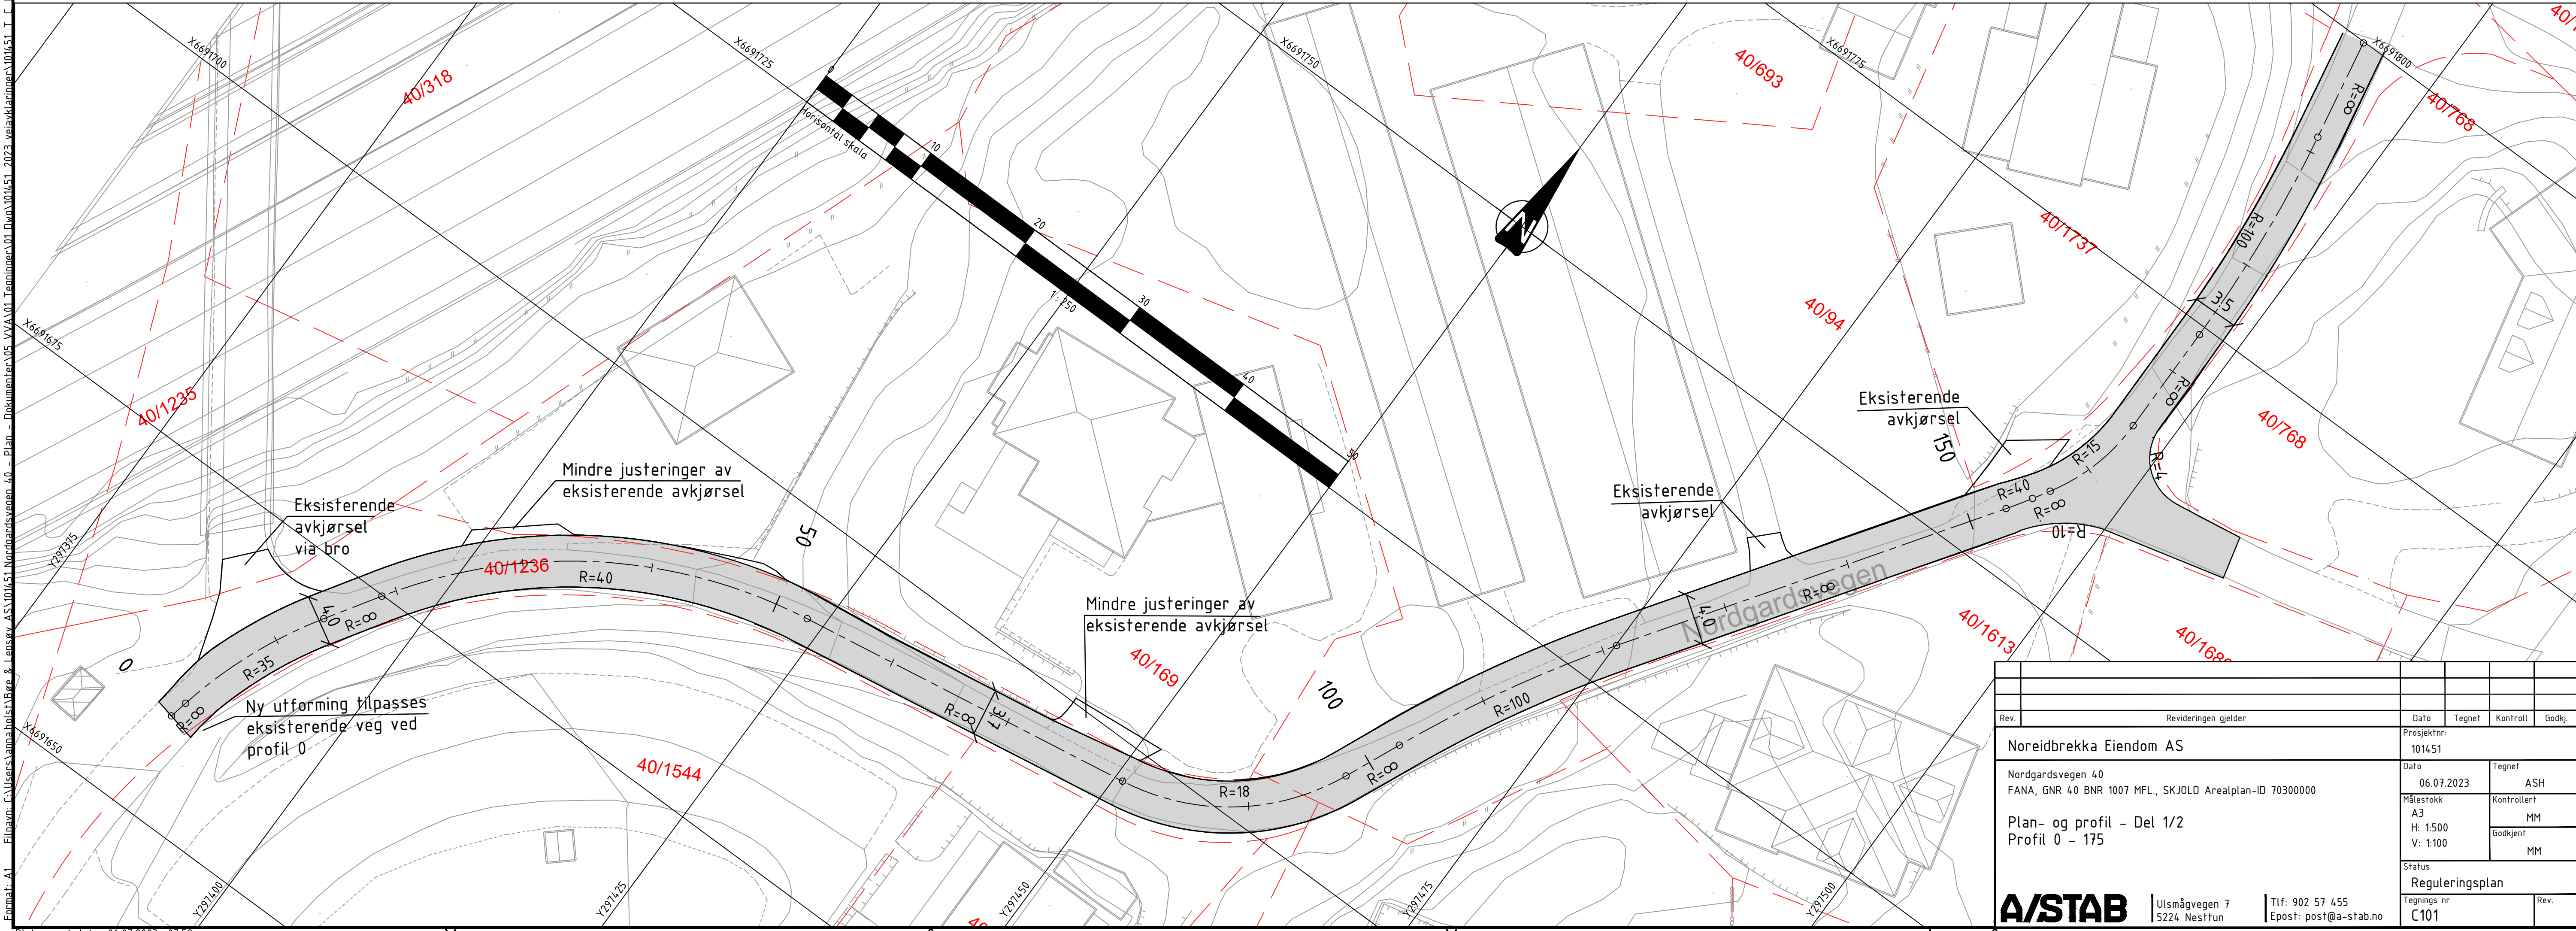

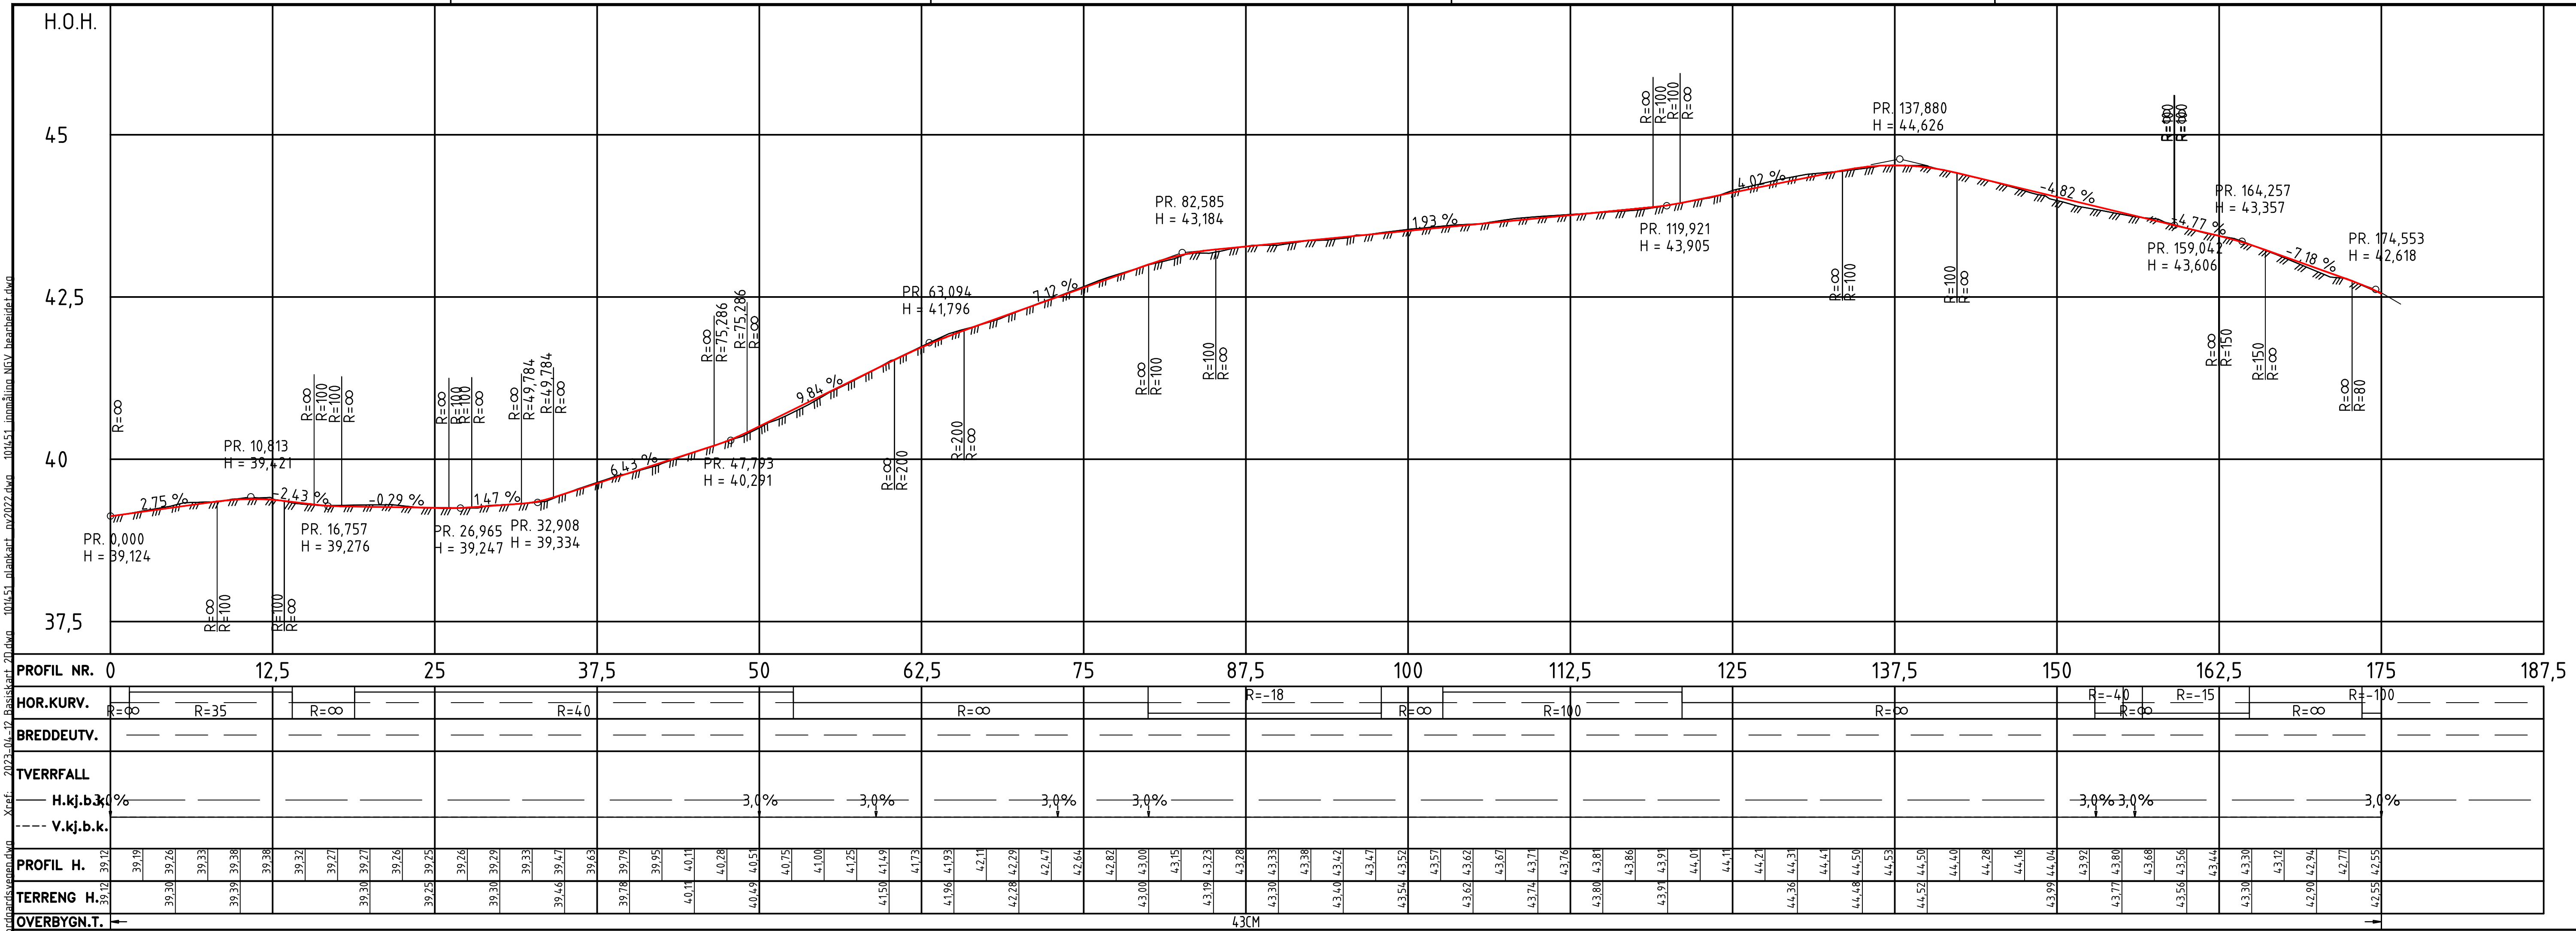


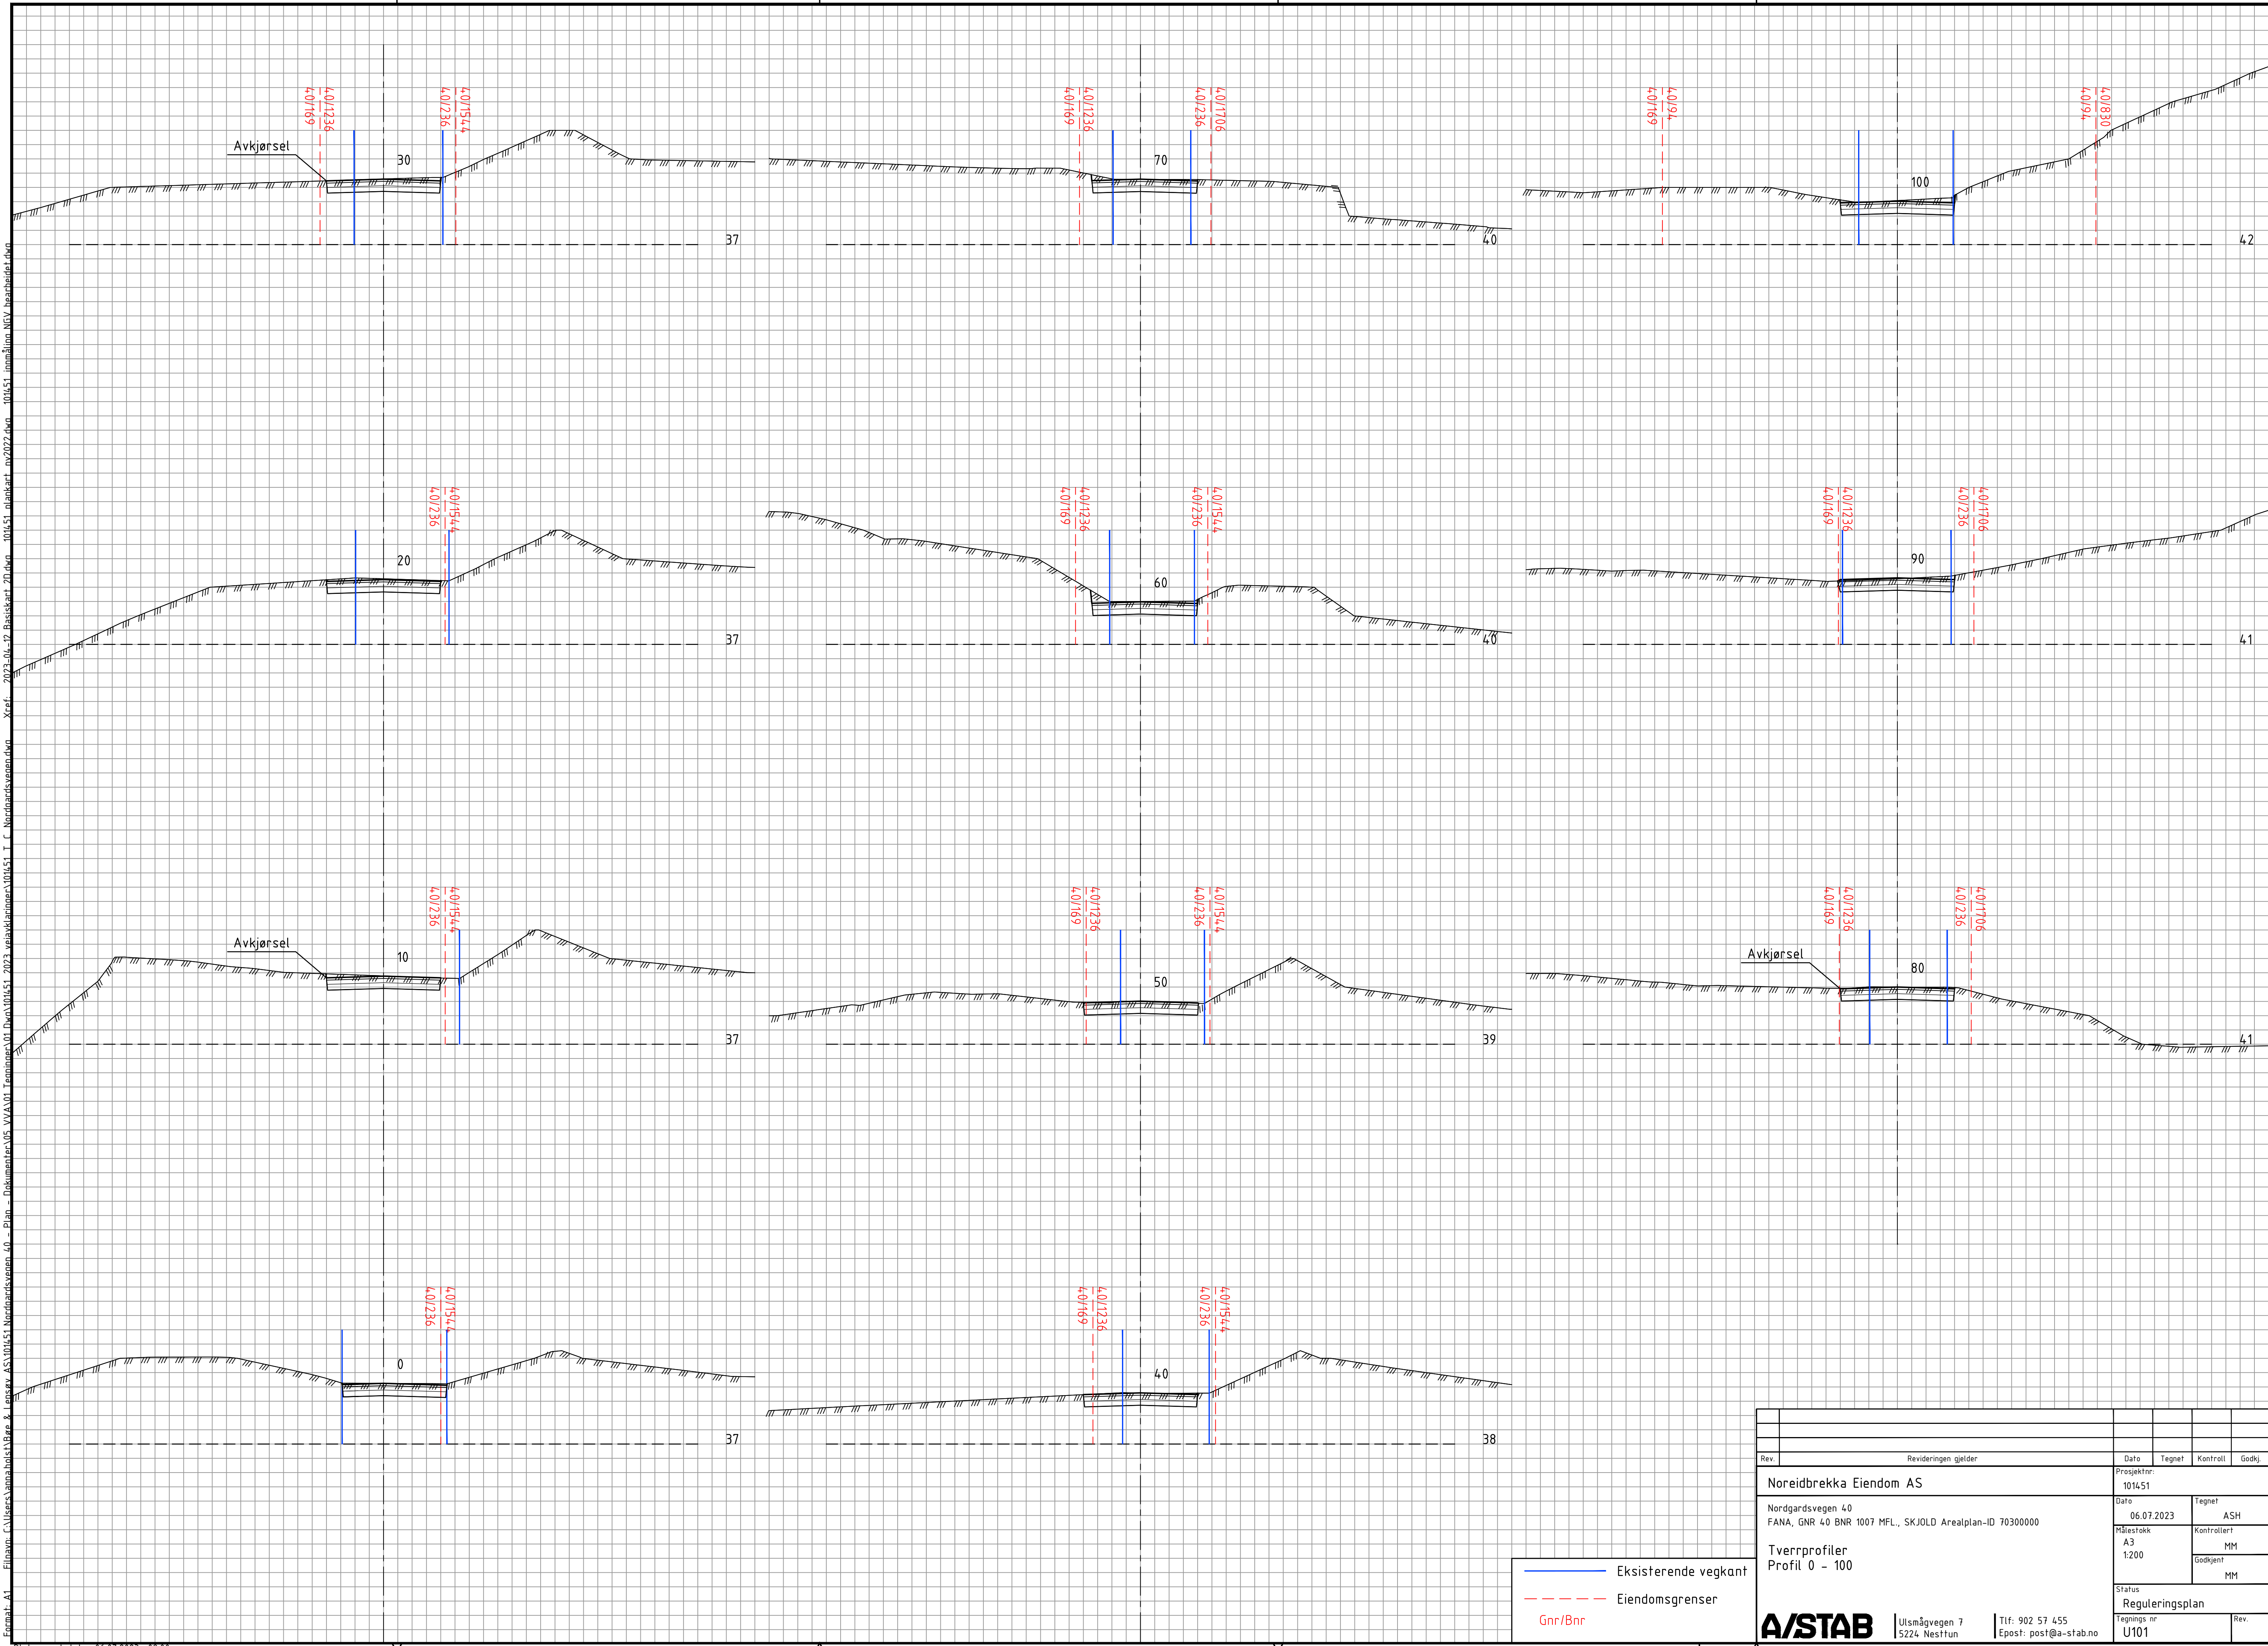

Format: A1
Filnavn: C:\Users\anna.holst\Bare & Løseve\AS\101451 Norddardsveien.dwg
2023-06-12 Basiskart: 2D.dwg
101451 plankart: av2022.dwg
101451 informasjon: NEV: beacheidet.dwg
Xref: 2023-06-12 Basiskart: 2D.dwg
101451 plankart: av2022.dwg
101451 informasjon: NEV: beacheidet.dwg

— Eksisterende vegkant
- - - Eiendomsgrenser
Gnr/Bnr

Rev.				Revideringen gjelder				Dato				Tegnet				Kontroll				Godkj.			
Noreidbrekka Eiendom AS				Prosjektnr: 101451				Dato				Tegnet				ASH							
Nordgardsvegen 40				FANA, GNR 40 BNR 1007 MFL, SKJOLD Arealplan-ID 70300000				06.07.2023				MM				MM							
Tverrprofiler				Profil 0 - 100				Målestokk A3 1:200				Godkjent				MM							
Status				Reguleringsplan				Tegnings nr U101				Rev.											
A/STAB				Ulsnåvegen 7 5224 Nesitun				Tlf: 902 57 455 Epost: post@a-stab.no															

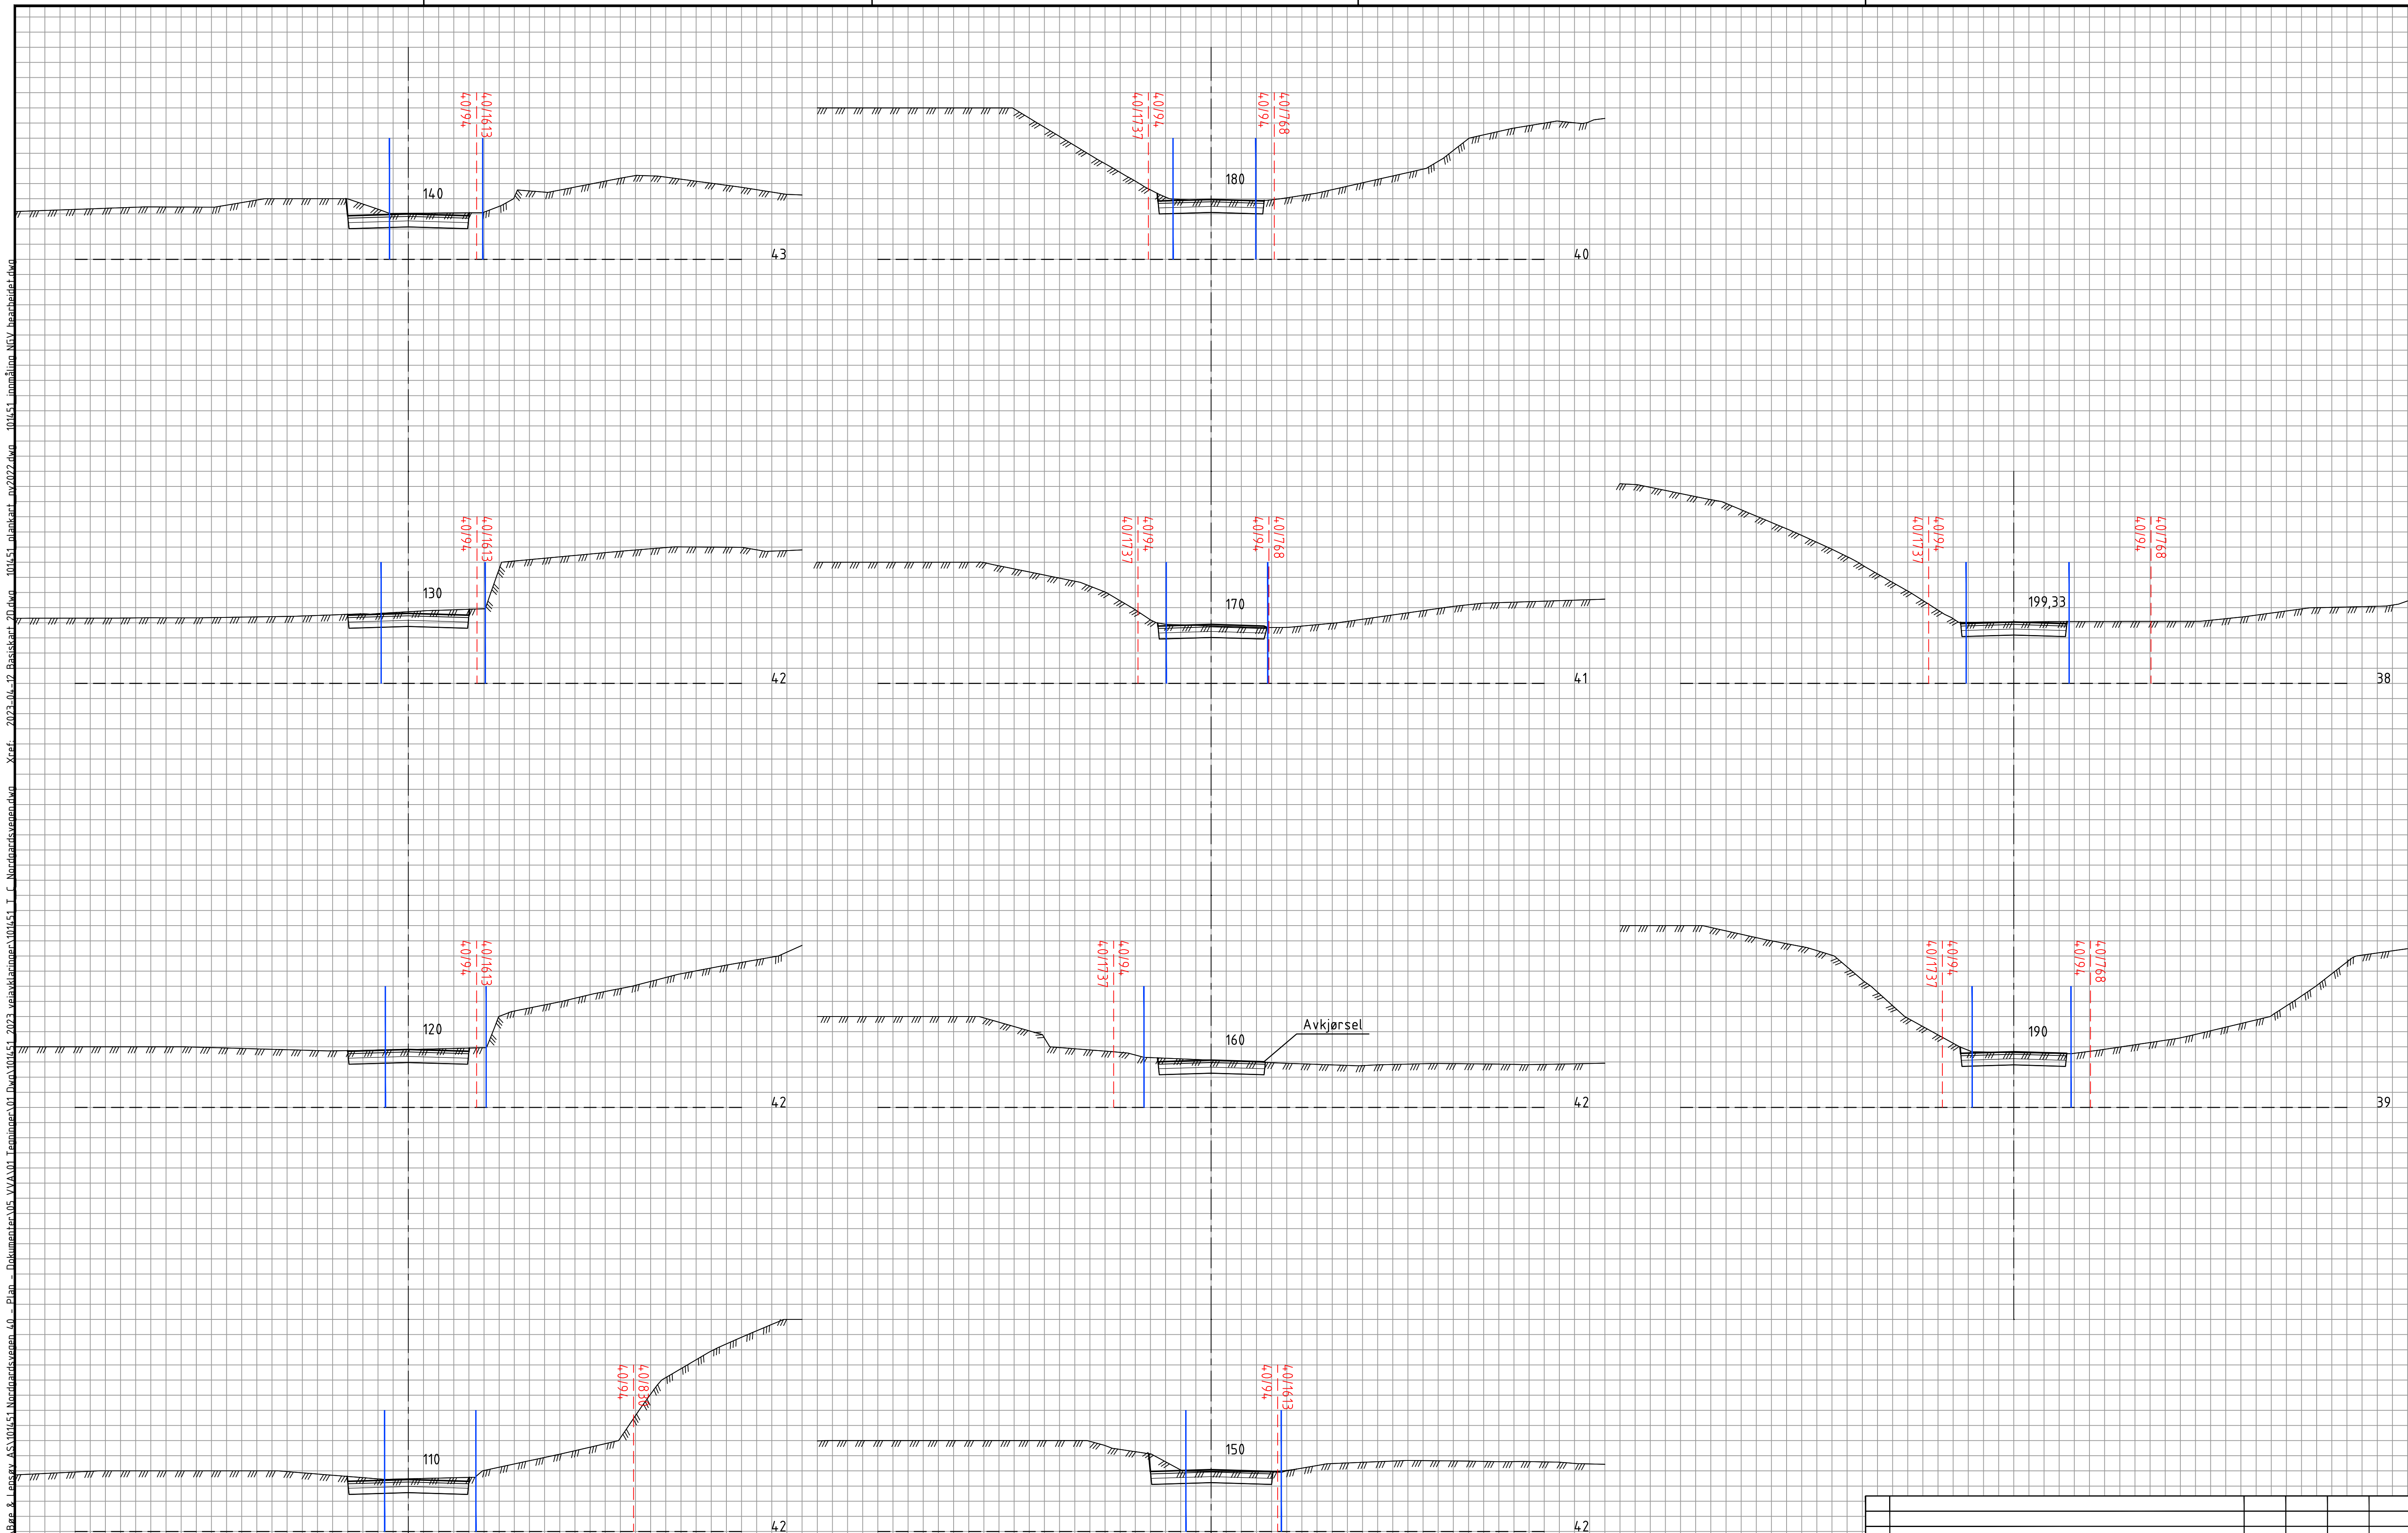

Rev.	Revideringen gjelder	Dato	Tegnet	Kontroll	Godkj.
Noreidbrekka Eiendom AS		Prosjektnr: 101451			
Nordgardsvegen 40 FANA, GNR 40 BNR 1007 MFL., SKJOLD Arealplan-ID 70300000		Dato 06.07.2023	Tegnet ASH		
Tverrprofiler Profil 110 – 199,33		Målestokk A3 1:200	Kontrollert MM		
			Godkjent MM		
A/ STAB	Ulsmågvegen 7 5224 Nestfun	Stafus			
Tlf: 902 57 455 Epost: post@a-sfab.no		Reguleringsplan			
		Tegnings nr U102			Rev.