

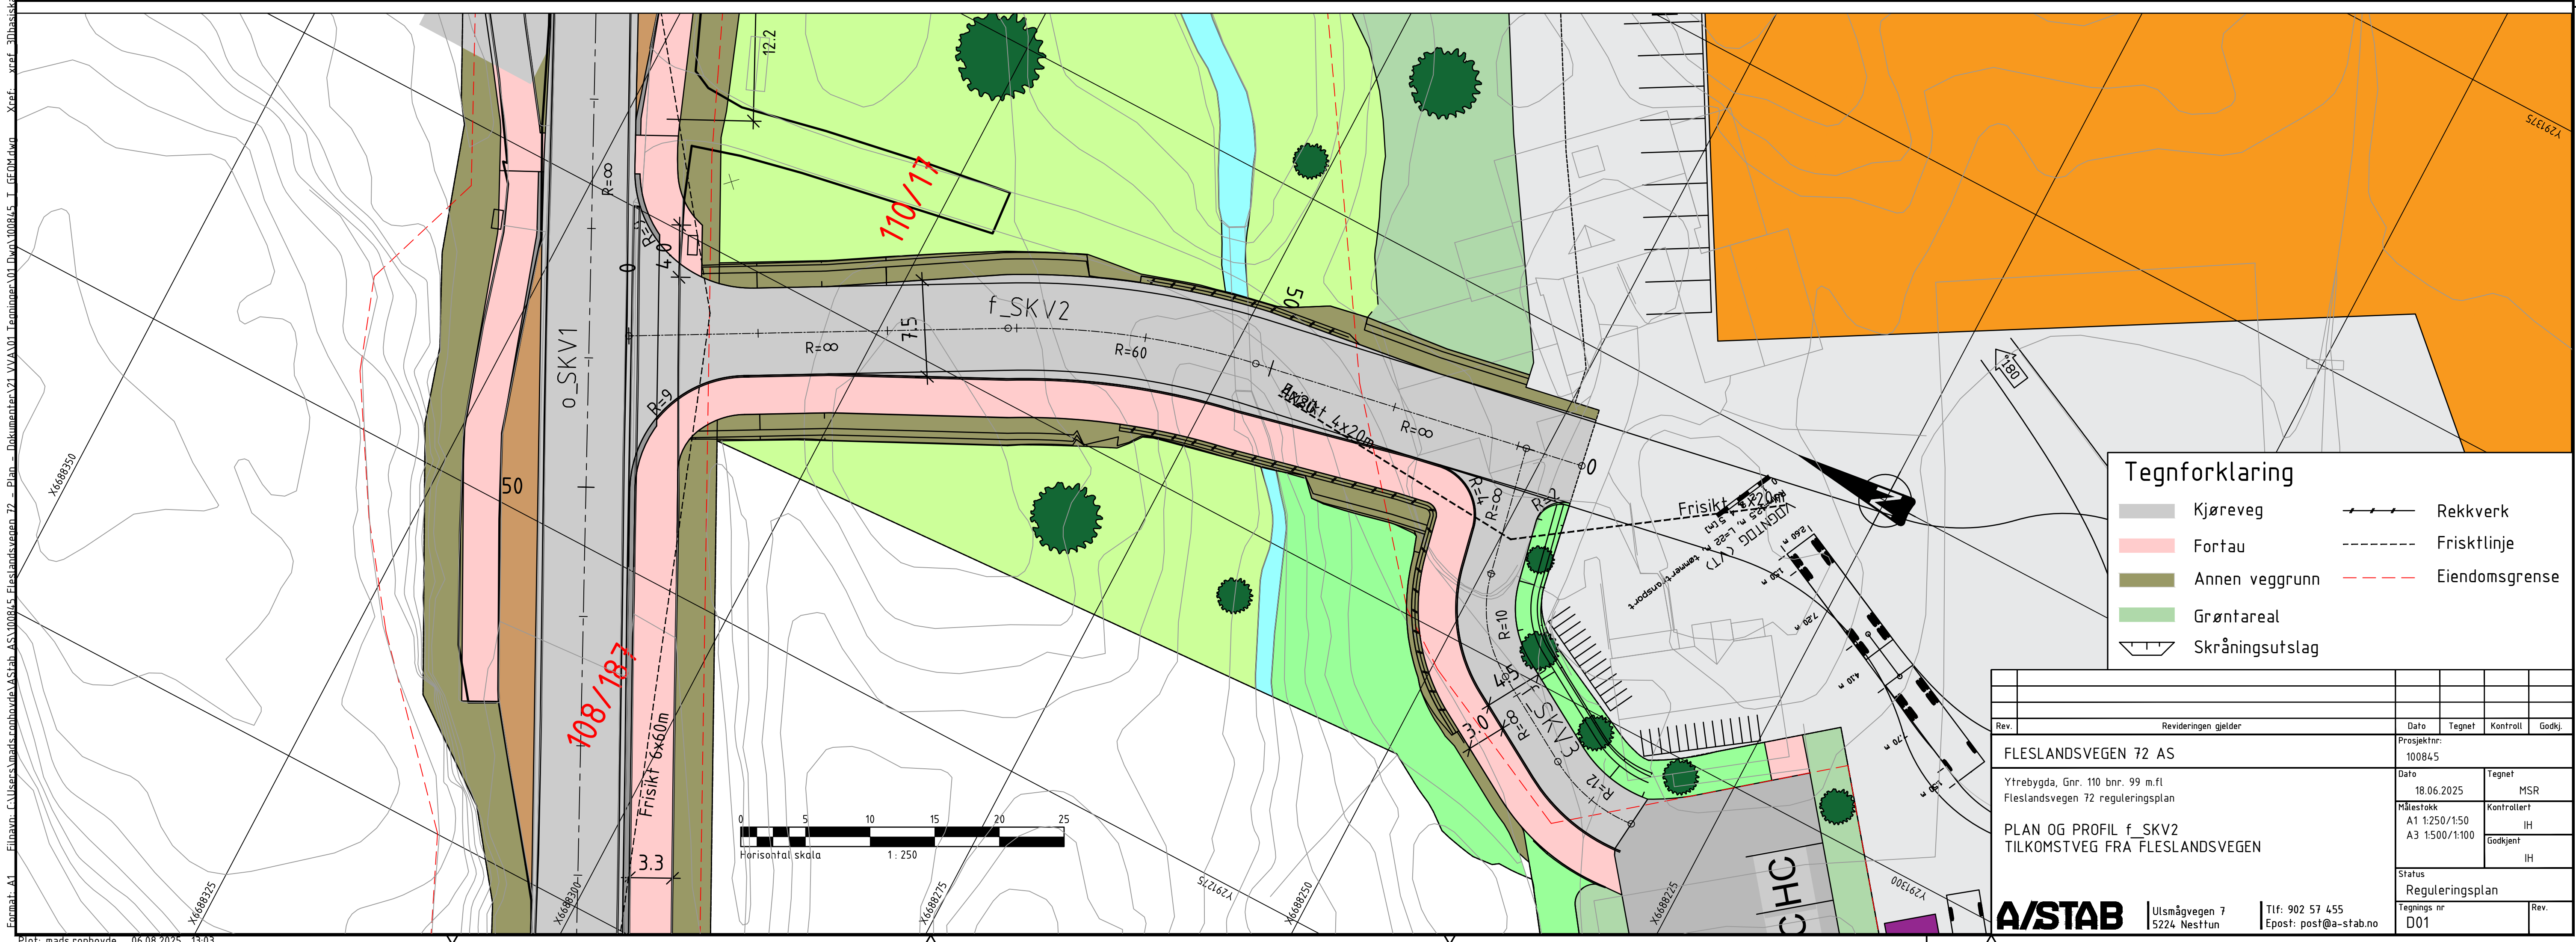


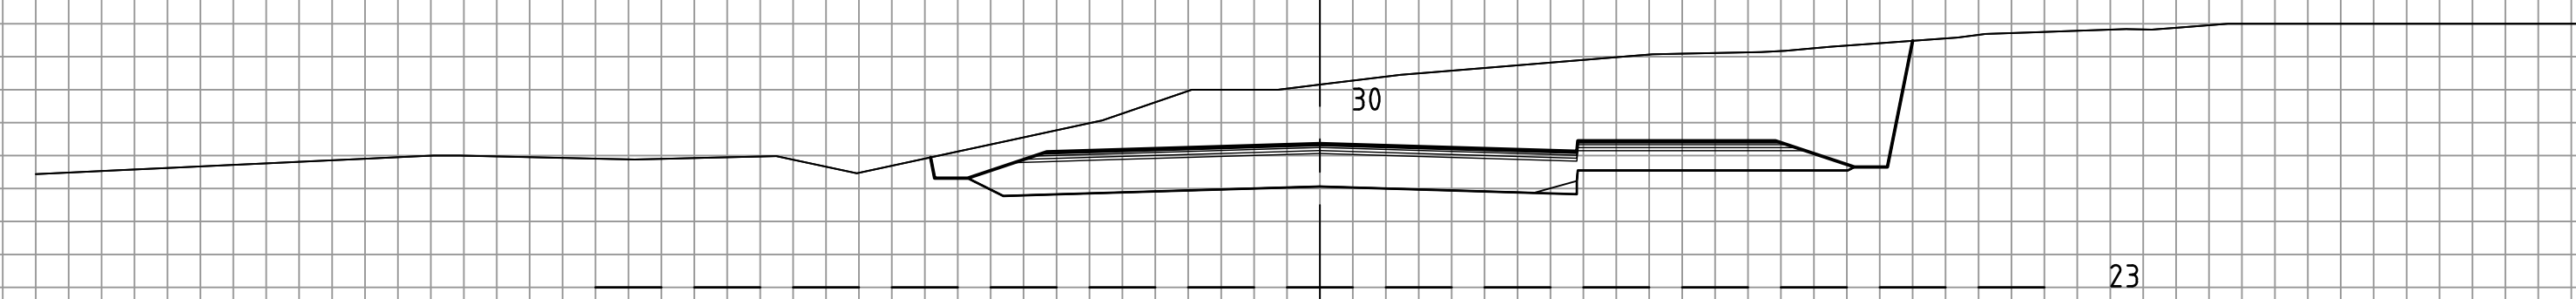


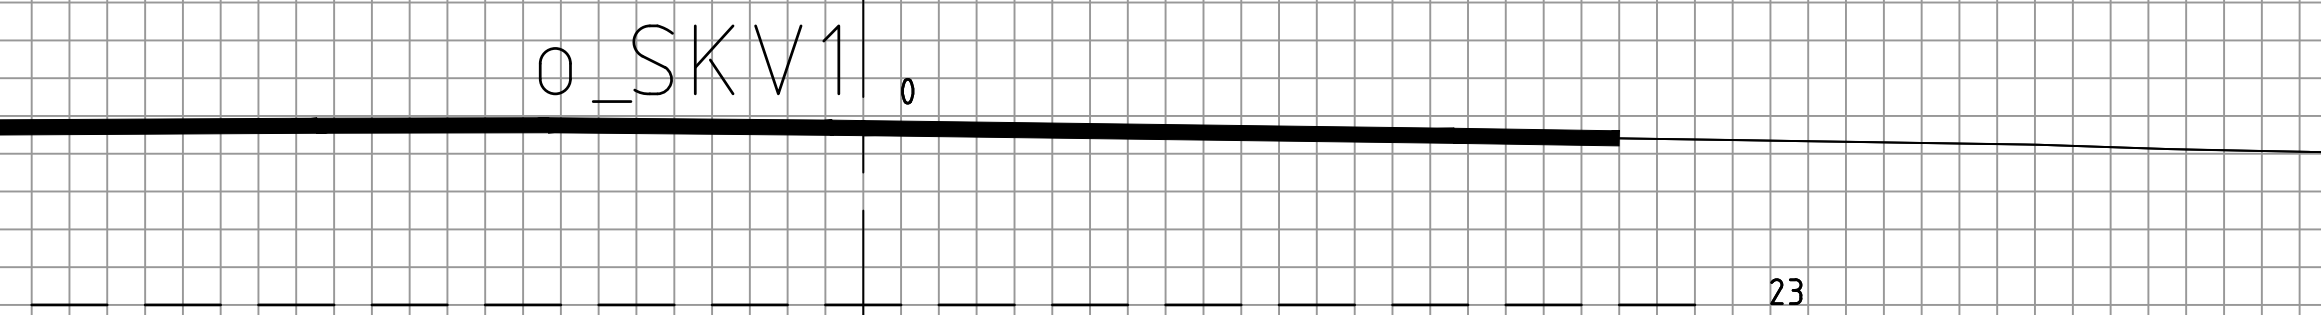


Tegnforklaring


‡	Rekkverk
---	----------

Rev.	Revideringen gjelder	Dato	Tegnet	Kontroll	Godek
Fleslandsvegen AS		Prosjektnr. 100845			
Ytrebygda, Gnr. 110 bnr. 99 m.fl Flestadsvegen 72 reguleringsplan		Dato 18.06.2025	Tegnet MSR		
Tilkomningsveg f_SKV2		Målestokk 1:200 (A3)	Kontrolleret IH		
Tverrprofiler pr. 0-40			Goddjent IH		
		Status			
		Reguleringsplan			
A/STAB		Tegnings nr. UØ-1			Rev.
Ulmågvegen 7 5224 Nesttun		Tlf: 902 57 455 Epost: post@a-stab.no			

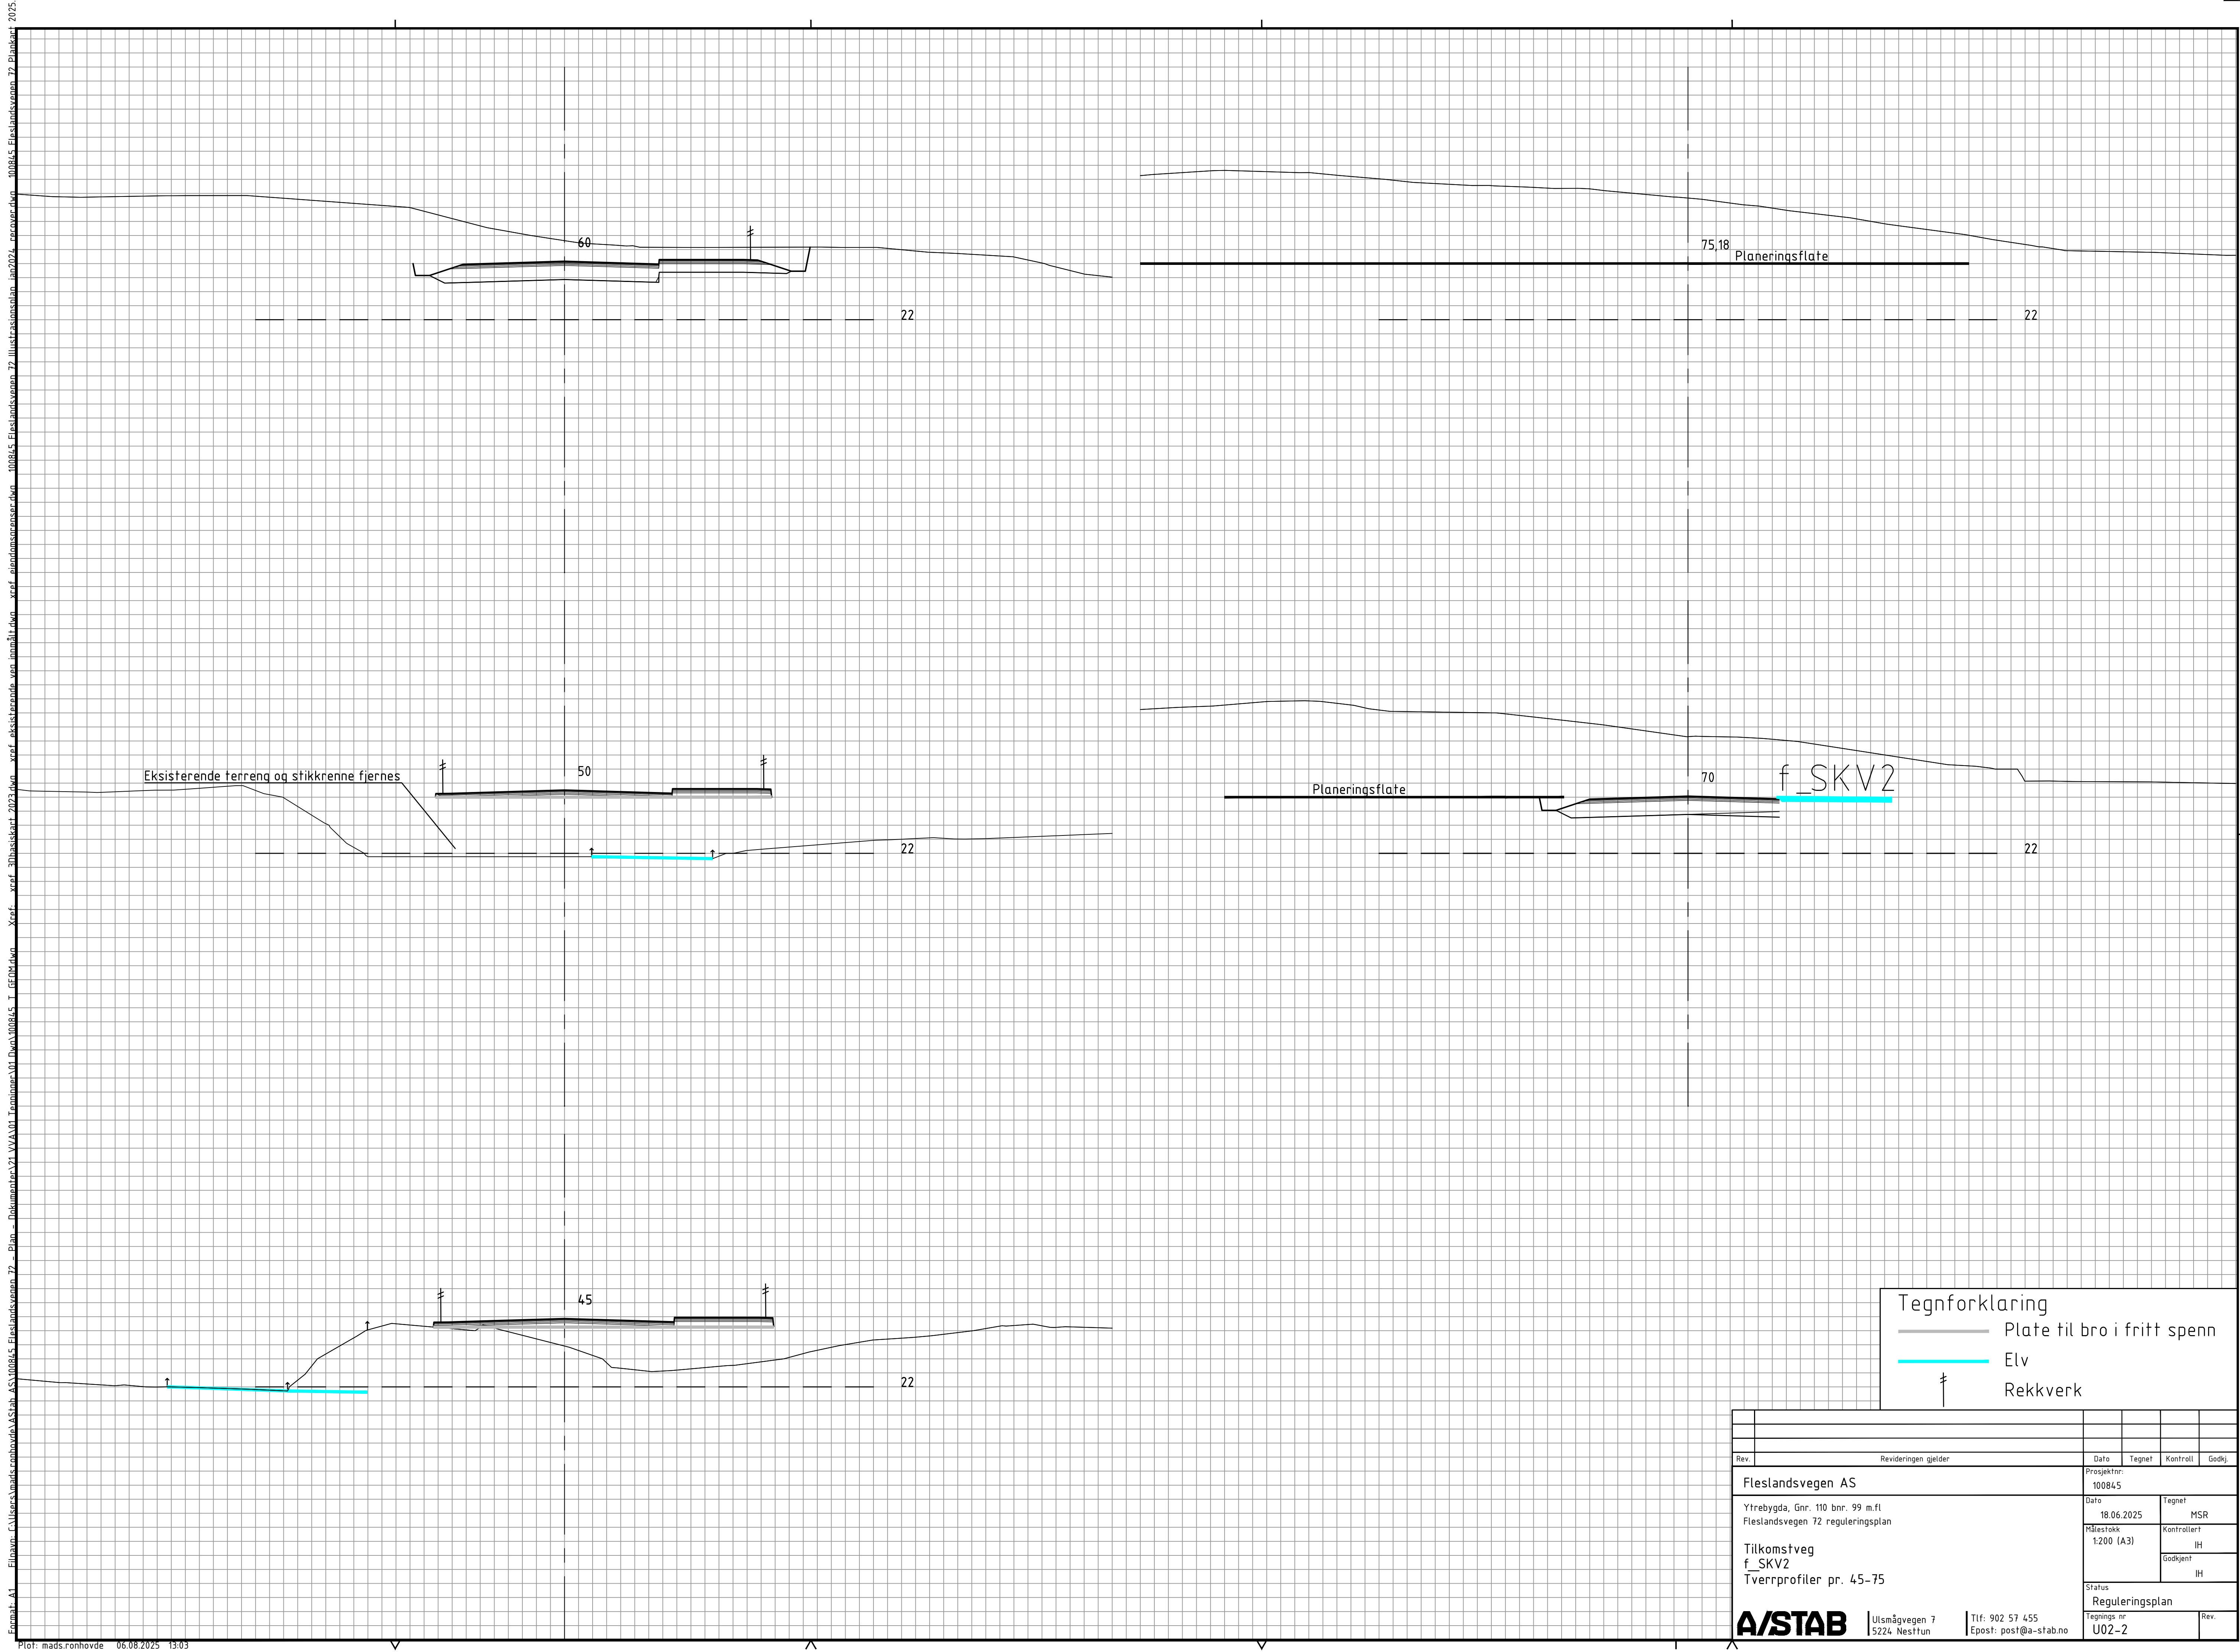

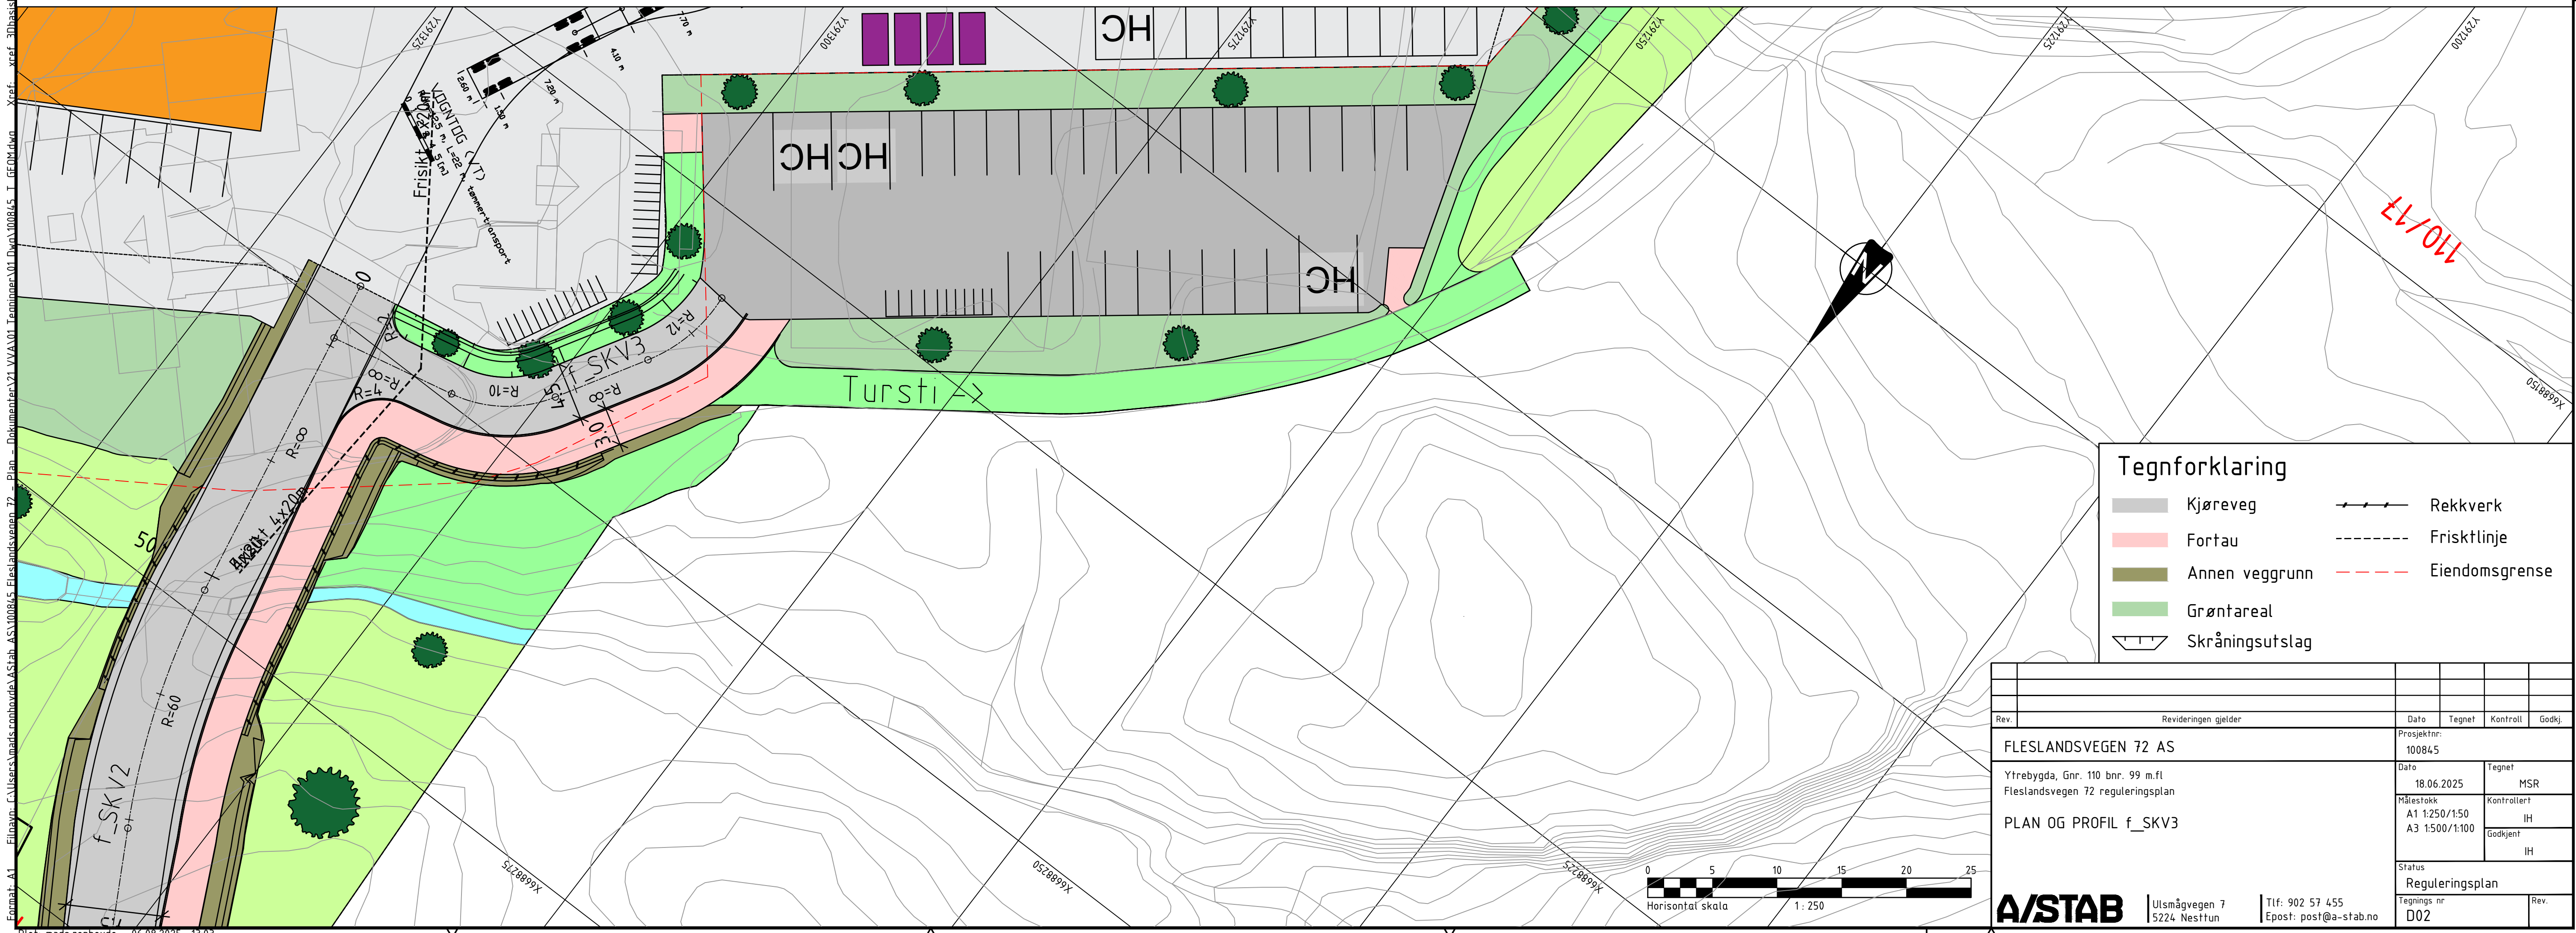

Format: A1 | Filnavn: C:\Users\mads.ronhovde\AS\100845 Fleslandsvegen 72 - Plan - Dokumenter\21 VVA\01 Tegninger\01 Dwg\100845_1_Tegning.dwg | Xref: xref_3thasikart_2023.dwg | xref_eksternveien_van_nord.dwg | xref_elandsensse.dwg | 100845 Fleslandsvegen 72 Illustrasjonsplan_2024_revover.dwg | 100845 Fleslandsvegen 72 Plan_2025

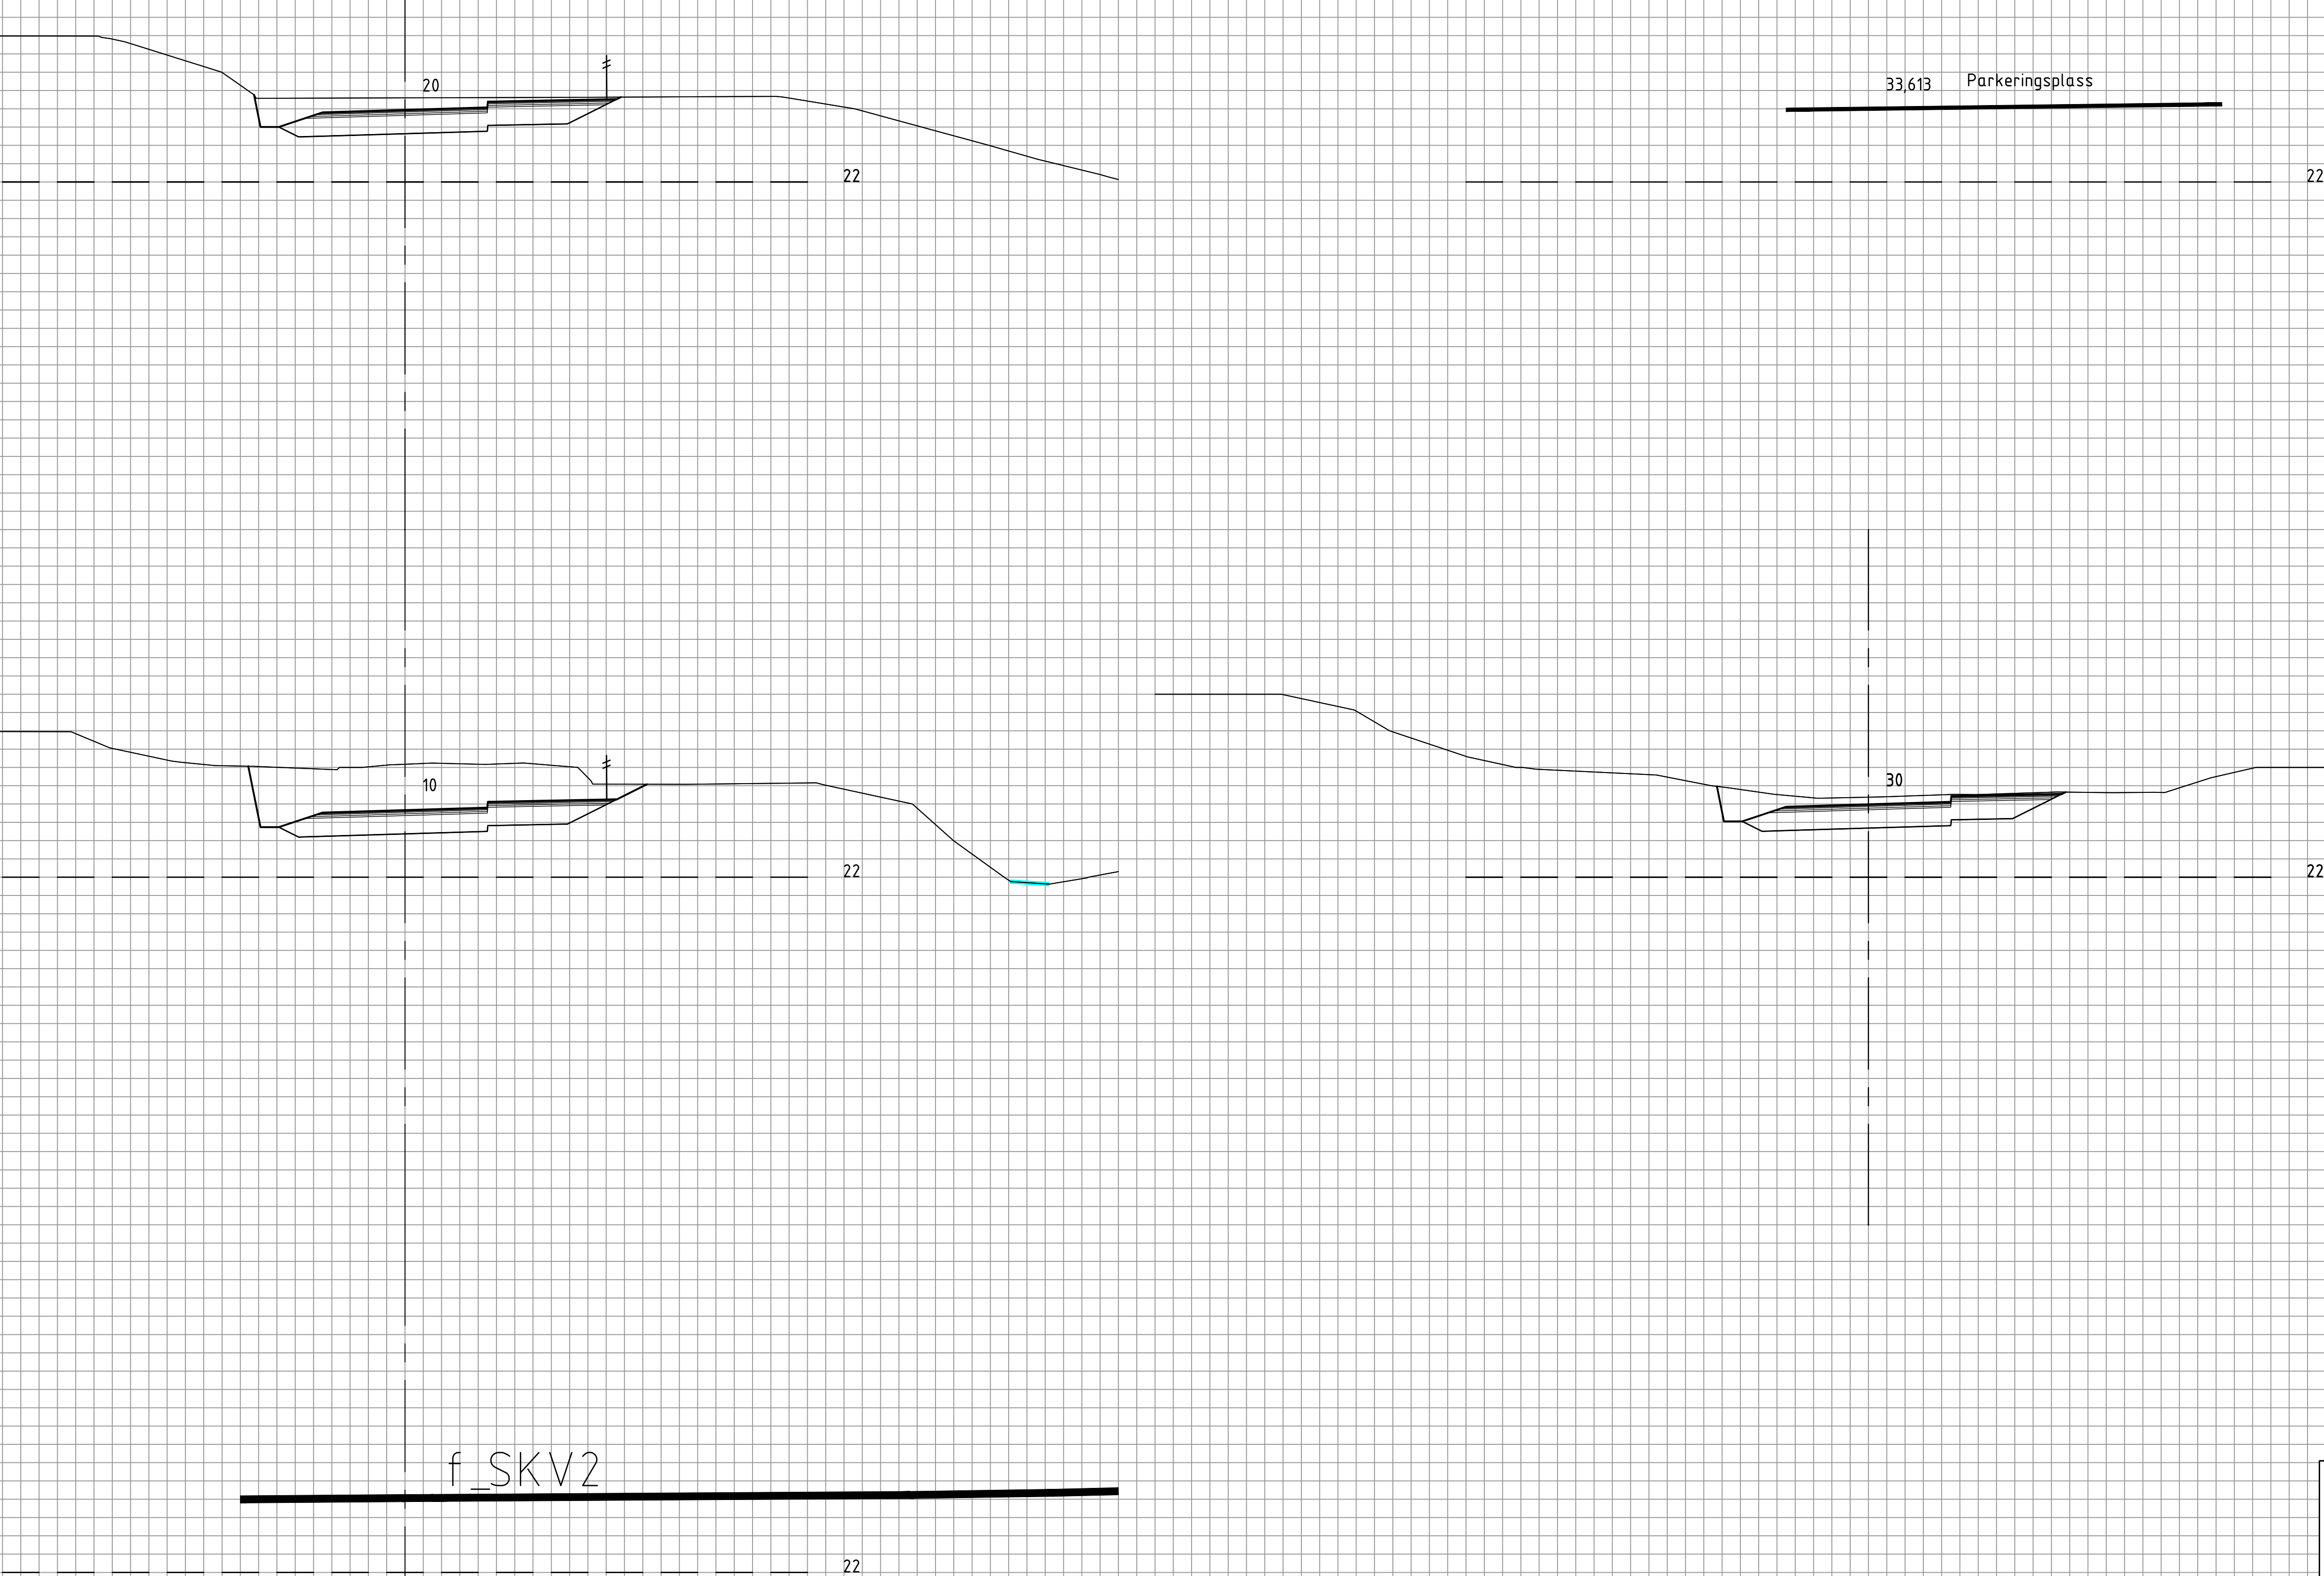

Tegnforklaring

Elv

Rekkverk

Rev.	Revideringen gjelder	Dato	Tegnet	Kontroll
Fleslandsvegen AS		Prosjektnr: 100845		
Ytrebygda, Gnr. 110 bnr. 99 m.fl.		Dato 18.06.2025		
Fleslandsvegen 72 reguleringsplan		Tegnet MSR		
Veg til parkeringsplass		Målestokk 1:200 (A3)		
f_SKV3		Kontrollert IH		
Tverrprofiler pr. 0-33		Godkjent IH		
		Status		
		Reguleringsplan		
		Tegnings nr. U03		
		Rev.		

A/STAB


Ulsmågvegen 7
5224 Nesthø

Tlf: 902 57 455
Epost: post@a-stab.no

Førmåt: A1	Filnavn: C:\Users\madsr\comhoyde\AStab_AS\100845_Fleislandsvenen_72 - Plan - Dokumenter\21_VVA\01_Tegninger\01_Dwn\100845_Fleislandsvenen_72_Plan\21_illustrationsplan_2024_recover.dwg	xref: ejendomsgrænser.dwg	100845_Fleislandsvenen_72
------------	---	---------------------------	---------------------------



Plot: mads.ronhovde 06.08.2025 13:03

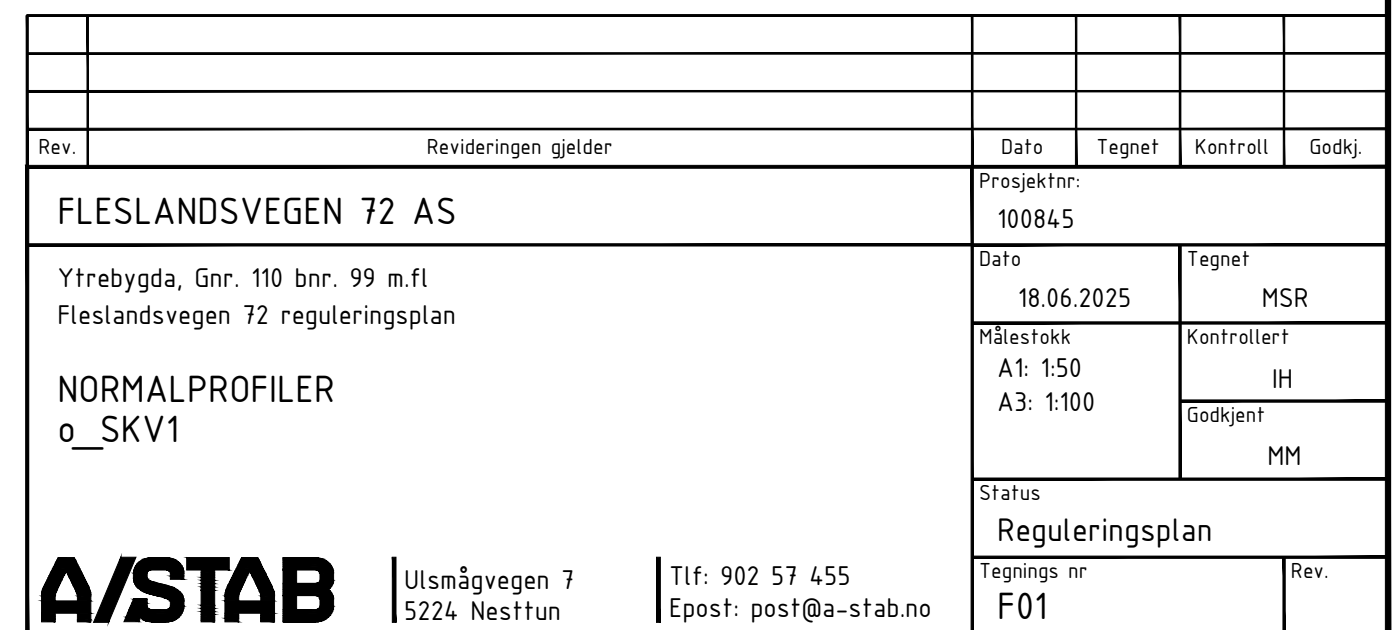

Side elevation drawing of a road cross-section. The drawing shows a road with a central section labeled "Kjørefelt" (driving lane) and a right-hand section labeled "Fortau" (sidewalk). The total width of the road is 50. The dimensions are as follows:

- Rekkverksrom (Barrier space): 0.5
- Skulder (Shoulder): 0.6
- Breddeutvid (Width extension): 3.0
- Kjørefelt (Driving lane): 3.0
- Breddeutvid (Width extension): 0.6
- Skulder (Shoulder): 0.25
- Fortau (Sidewalk): 3.0
- Rekkverksrom (Barrier space): 0.5

A person is shown standing on the sidewalk for scale.


A cross-section diagram of a road with the following dimensions and labels from left to right:

- Grøft: 1.7
- Skulder: 0.5
- Breddeudvid: 0.5
- Kjørefelt: 3.0
- Kjørefelt: 3.0
- Breddeudvid: 0.6
- Skulder: 0.25
- Fortau: 3.0
- Grøft: 2.1

A person is standing on the fortau (sidewalk) for scale.

Rev.		Revideringen gjelder		Dato	Tegnet	Kontroll	Godkj.		
FLESLANDSVEGEN 72 AS				Prosjektnr. 10084,5					
Ytrefygda, Gnr. 110 bnr. 99 m.fl Fleslandsvegen 72 reguleringsplan				Dato 18.06.2025		Tegnet MSR			
NORMALPROFILER f_SKV2				Målestokk A1 1:50 Epost: post@a--stab.no		Kontrollert IH			
						Godkjent IH			
A/STAB				Status Reguleringsplan					
				Tegnings nr F02				Rev.	
Ulsmågvegen 7 5224 Nesttun		Tlf: 902 57 455 Epost: post@a--stab.no							

Normalprofil f_SKV3
Profil 20

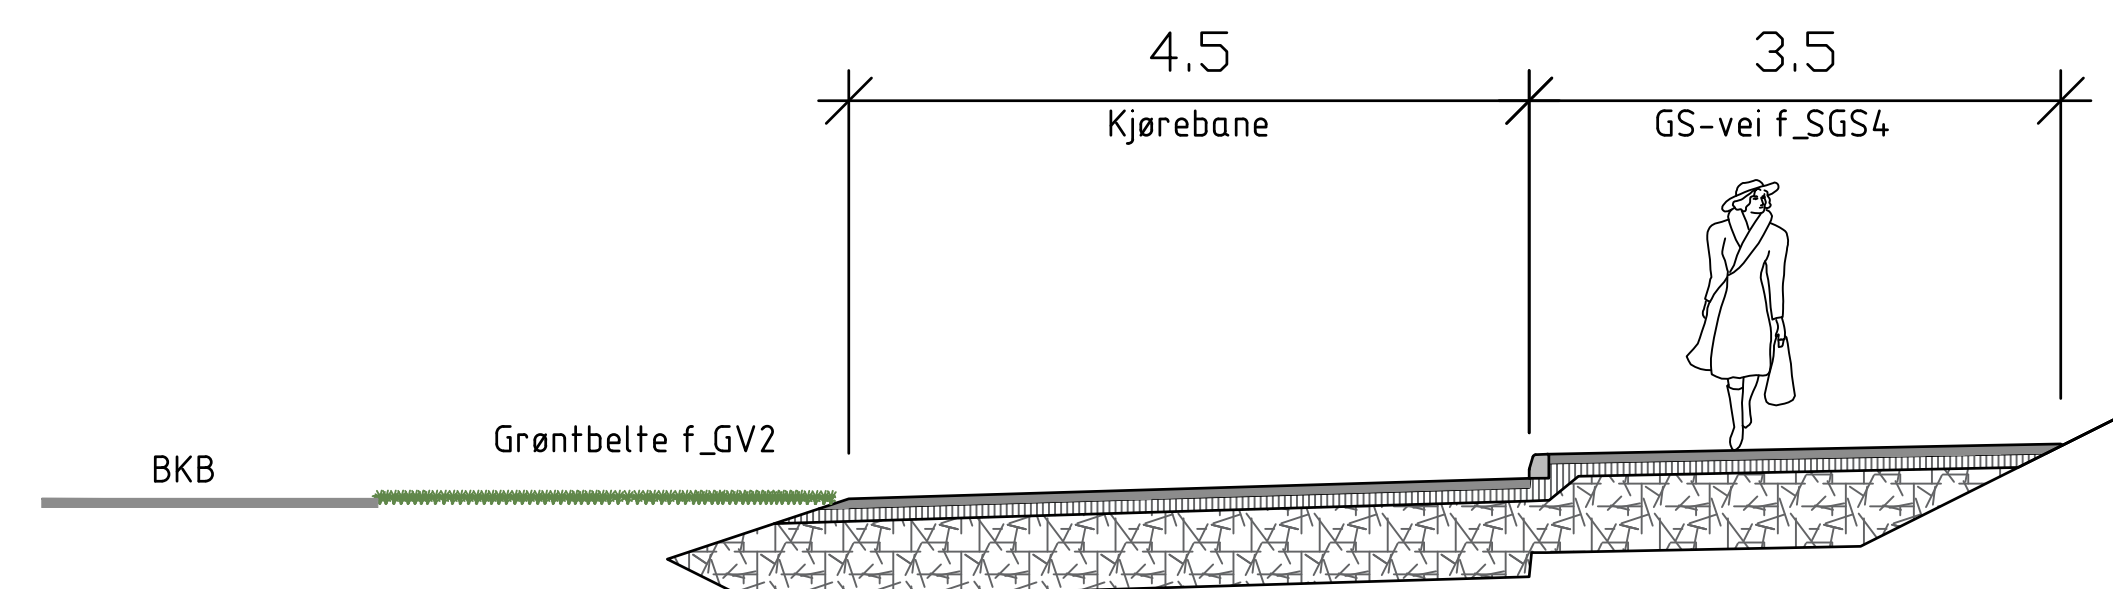

Rev	Revideringen gjelder	Dato	Tegnet	Kontroll
FLESLANDSVEGEN 72 AS		Projektnr. 100845		
Ytrebygda, Gnr. 110 bnr. 99 m.fl Fleslandsvegen 72 reguleringsplan		Dato 18.06.2025	Tegnet MSR	
NORMALPROFIL f_SKV3		Målestokk A1: 1:50 A3 1:100	Kontrolleret IH Godkjent IH	
		Status		
A/STAB		Reguleringsplan		
Ulsmågvegen 7 5224 Nesttun		Tegnings nr F03	Rev.	
Tlf: 902 57 455 Epost: post@a-stab.no				