


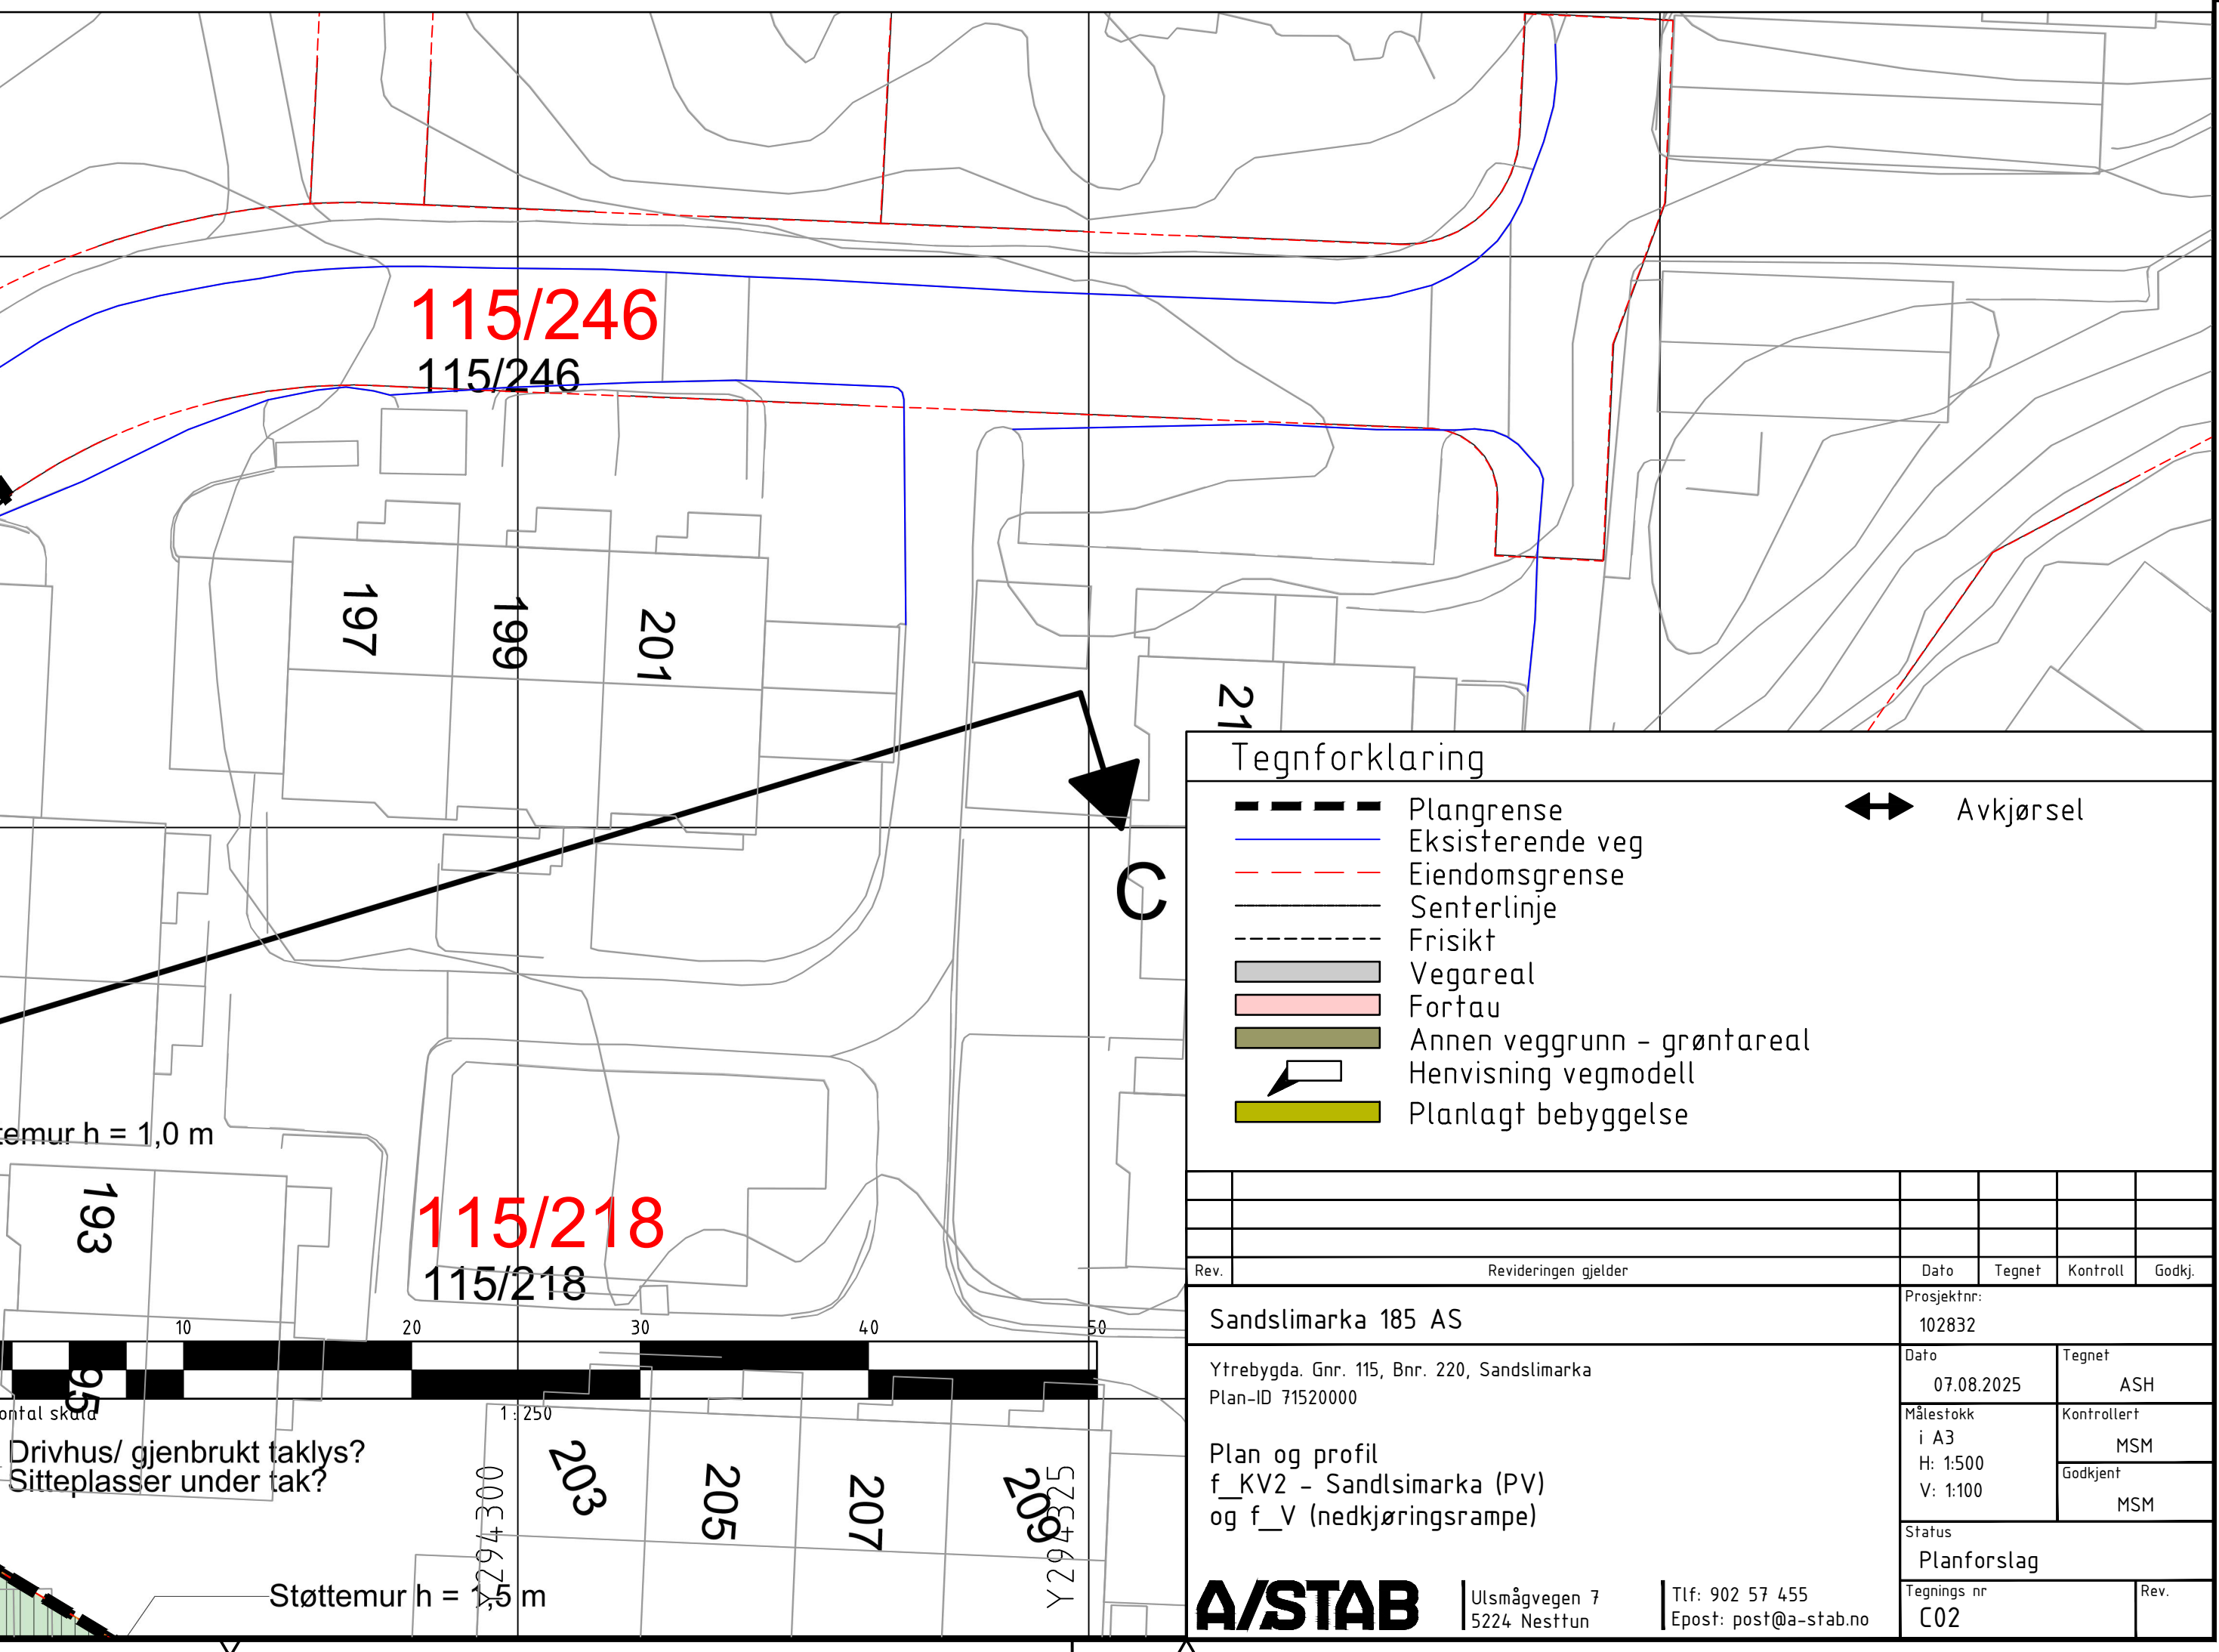


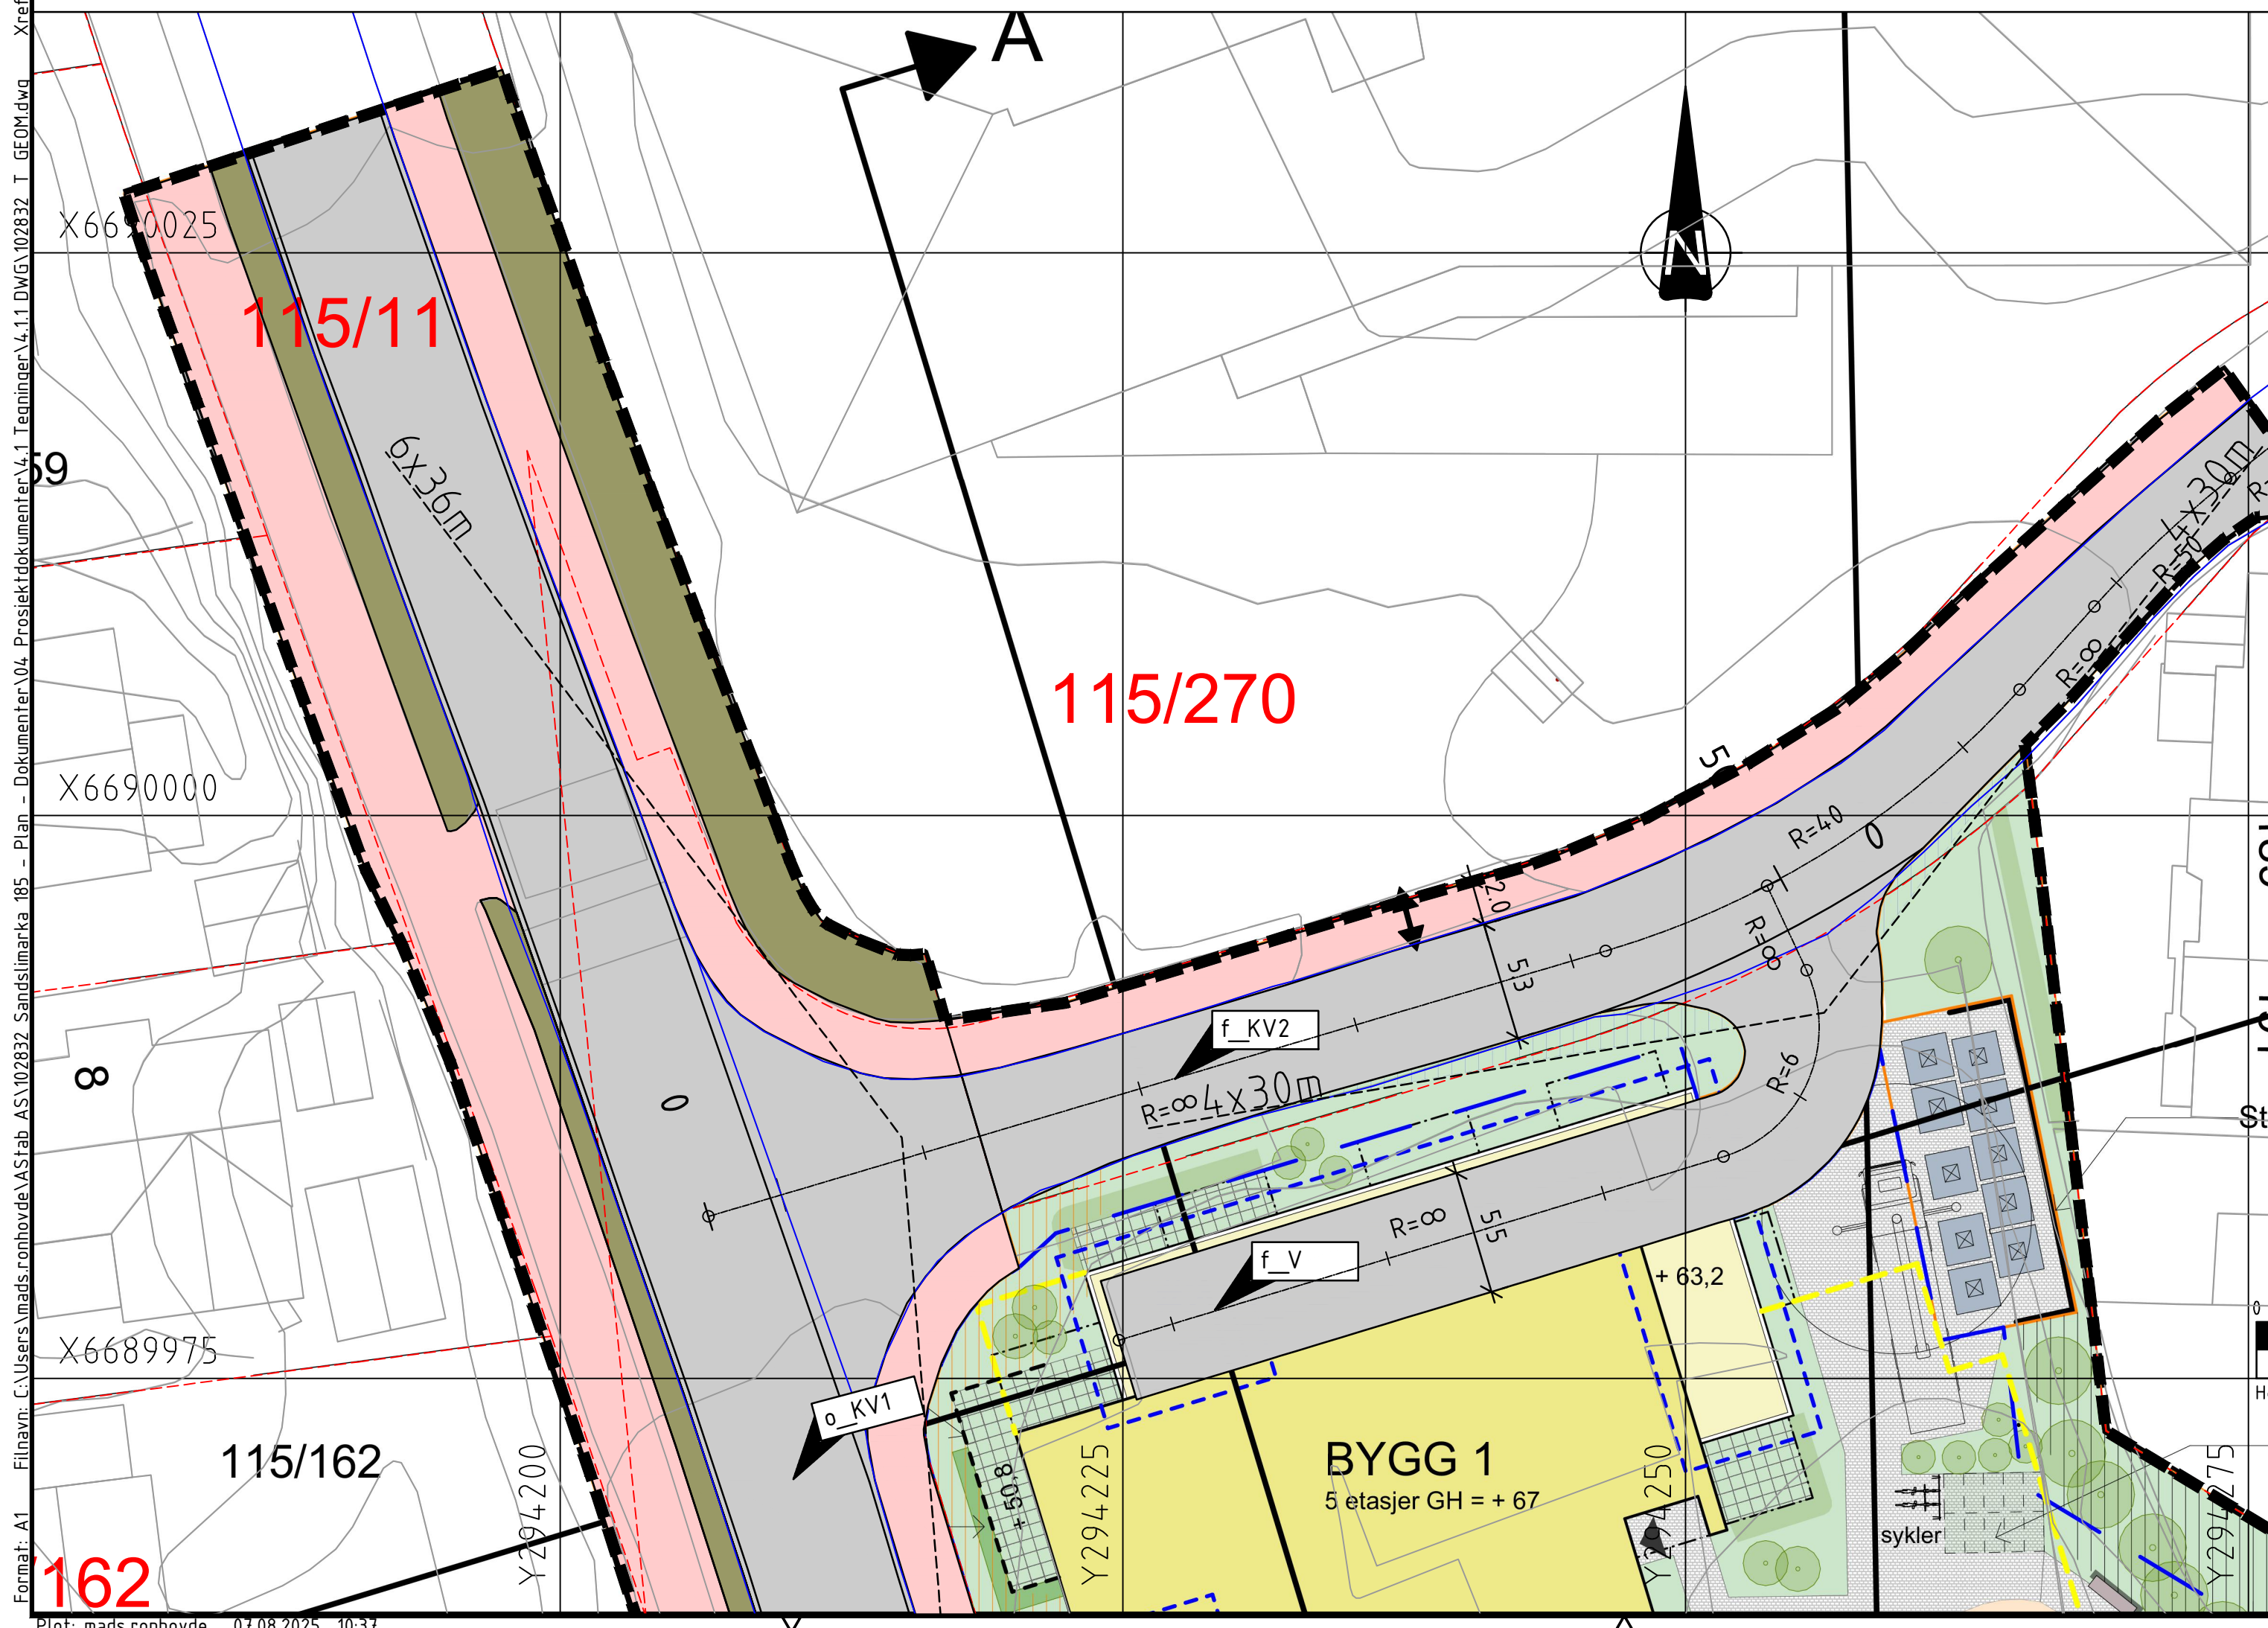

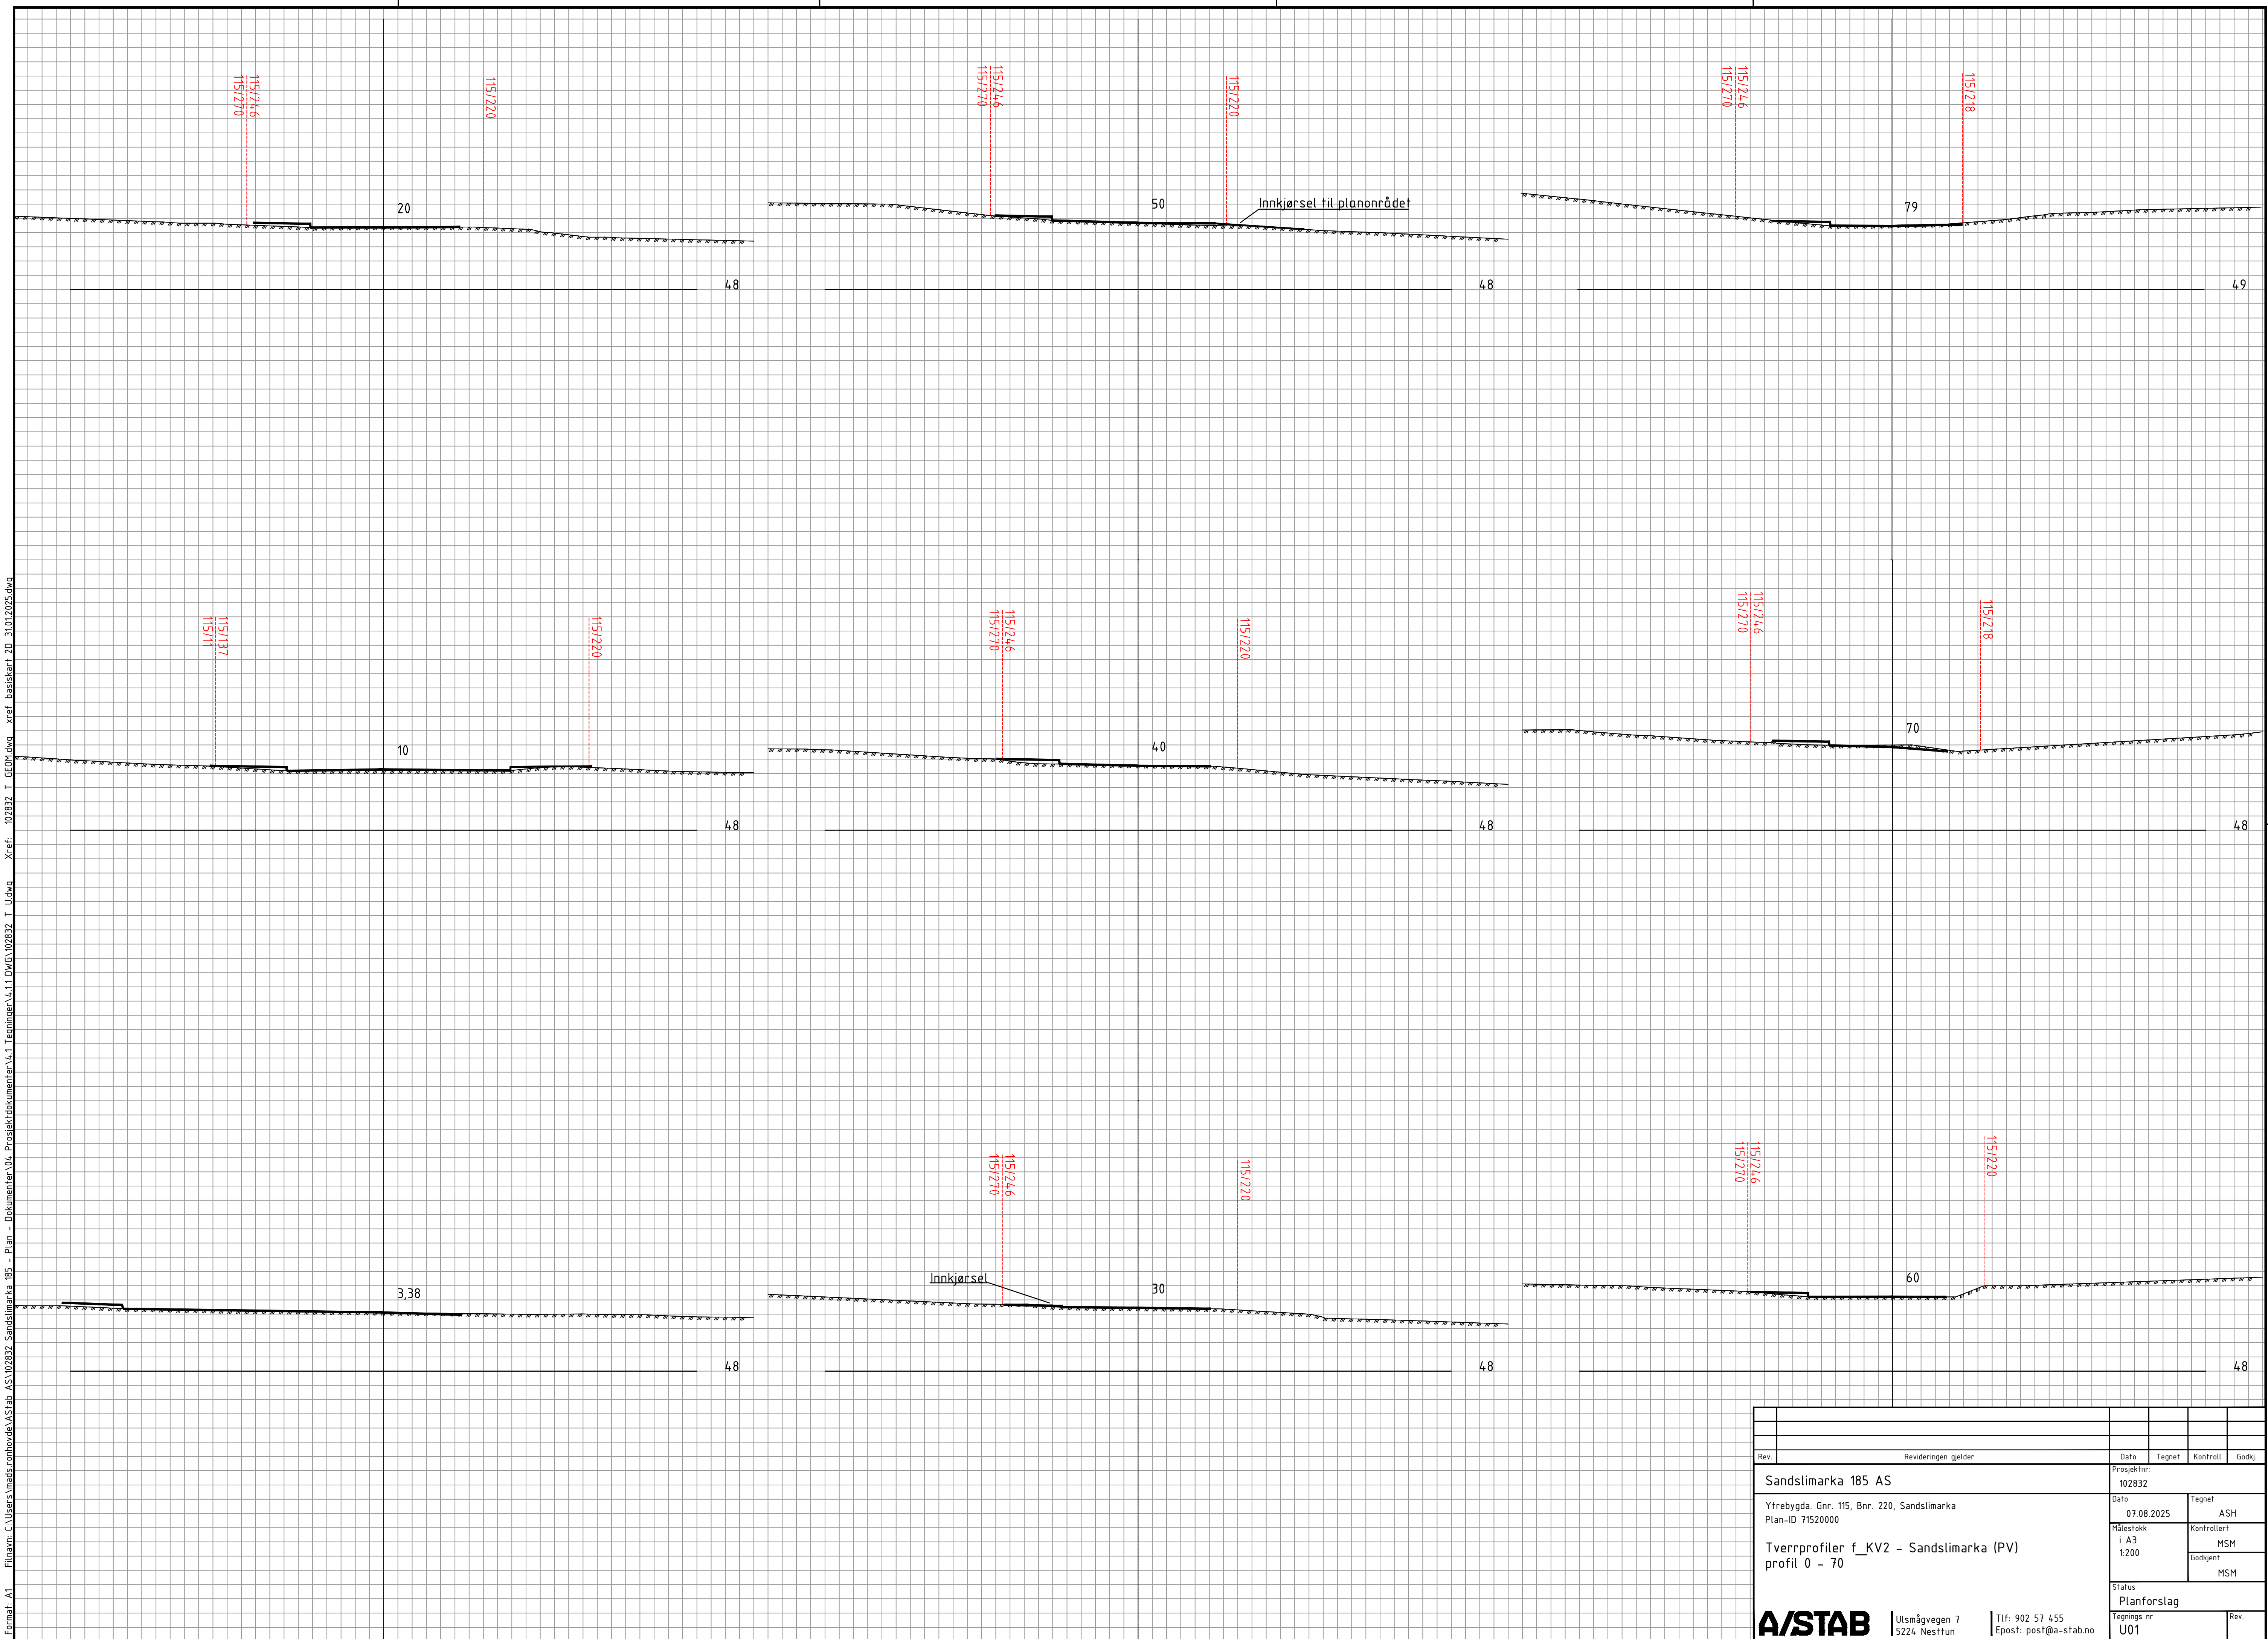


Rev.		Revideringen gjelder	Dato	Tegnet	Kontrollt	Godkj.			
Sandslimarka 185 AS							Prosjektnr. 102832		
Ytrebygda, Gnr. 115, Bnr. 220, Sandslimarka Plan-ID 71520000							Dato 07.08.2025		Tegnet ASH
Tverrprofiler f_KV2 - Sandslimarka (PV) profil 0 - 70							Målestokk i A3 1:200		Kontrollert MSM
									Godkjent MSM
A/STAB							Status Planforslag		
Ulsmågvegen 7 5224 Nesttun							Teignings nr U091		Rev.
Tlf: 902 57 455 Epost: post@a-stab.no									


Eksisterende veg o_KV1
Normalprofil
Profil 20
M 1:50

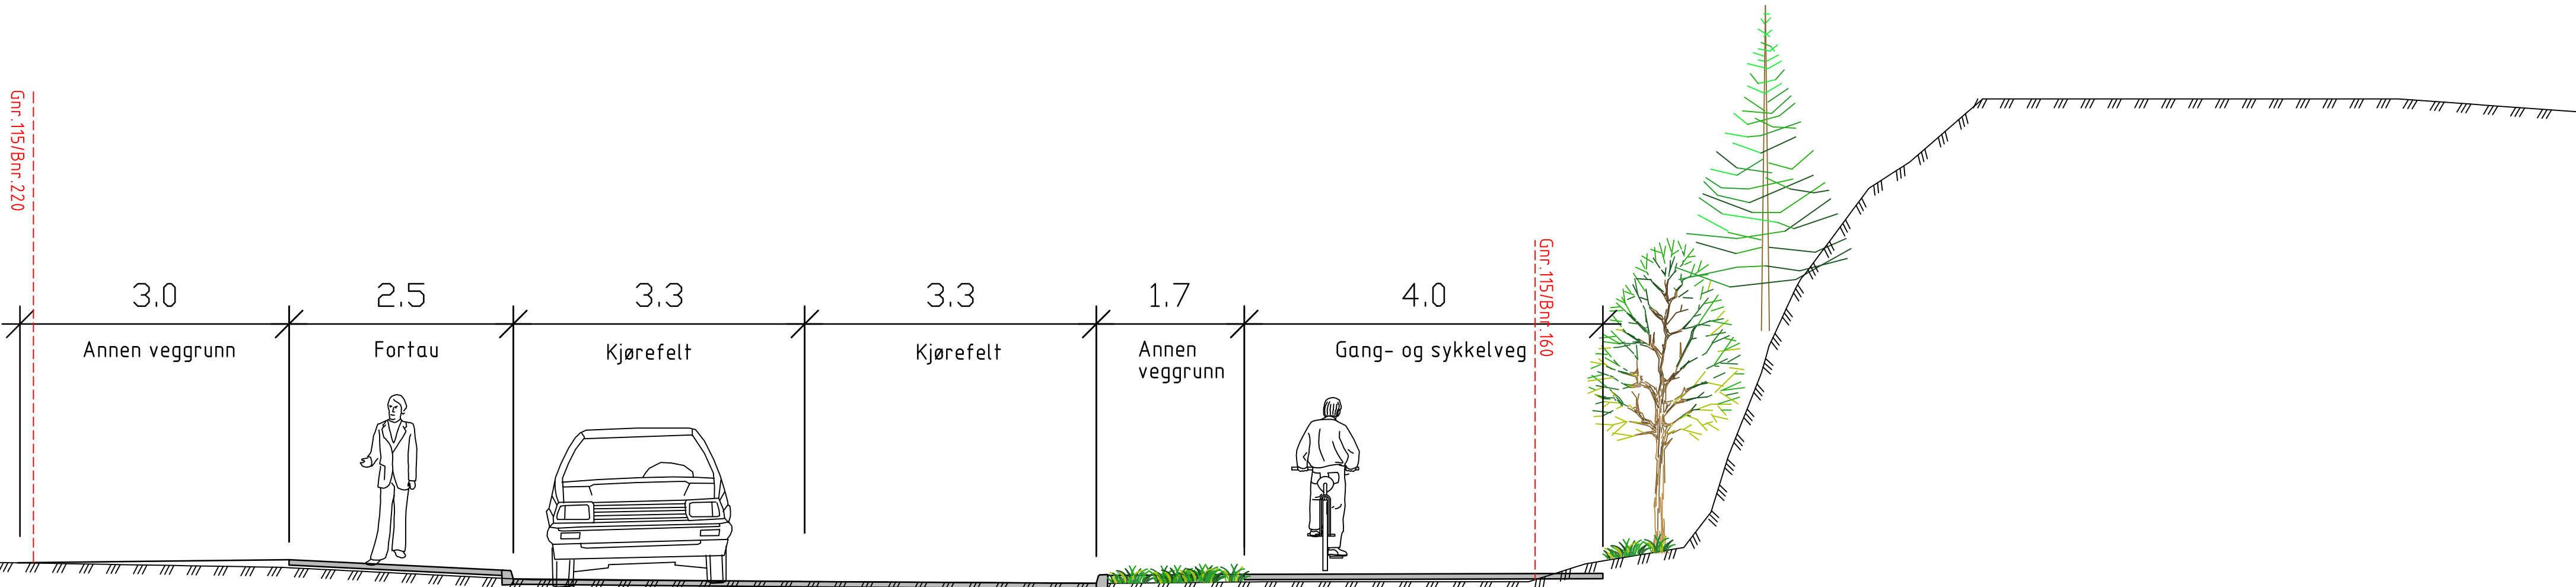

Eksisterende veg o_KV1
Normalprofil
Ca. profil 100
M 1:50

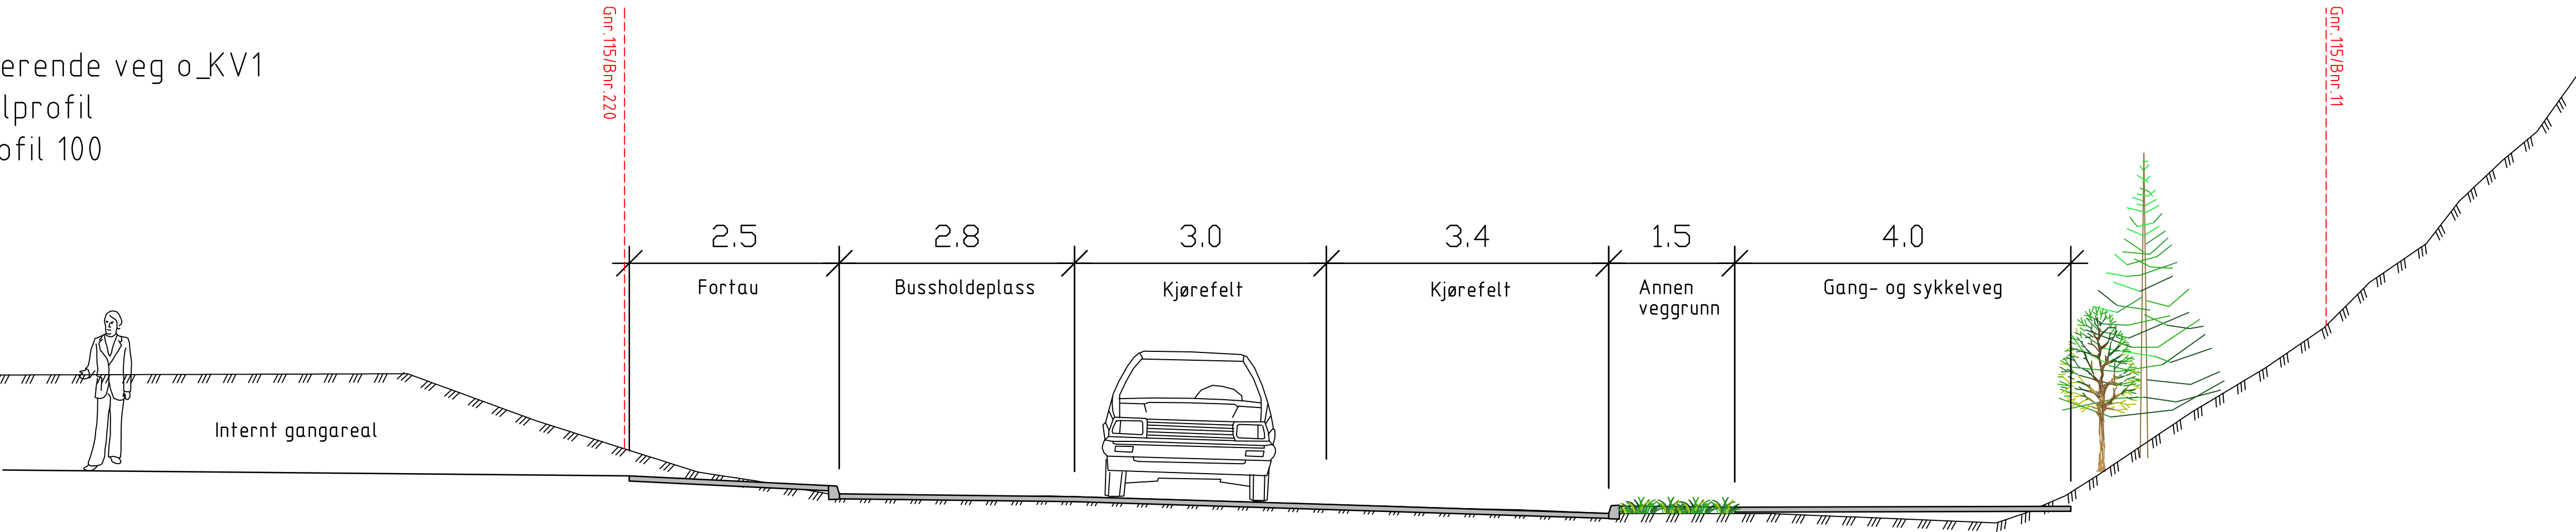

Eksisterende veg f_KV2
Normalprofil
Ca. profil 30
M 1:50

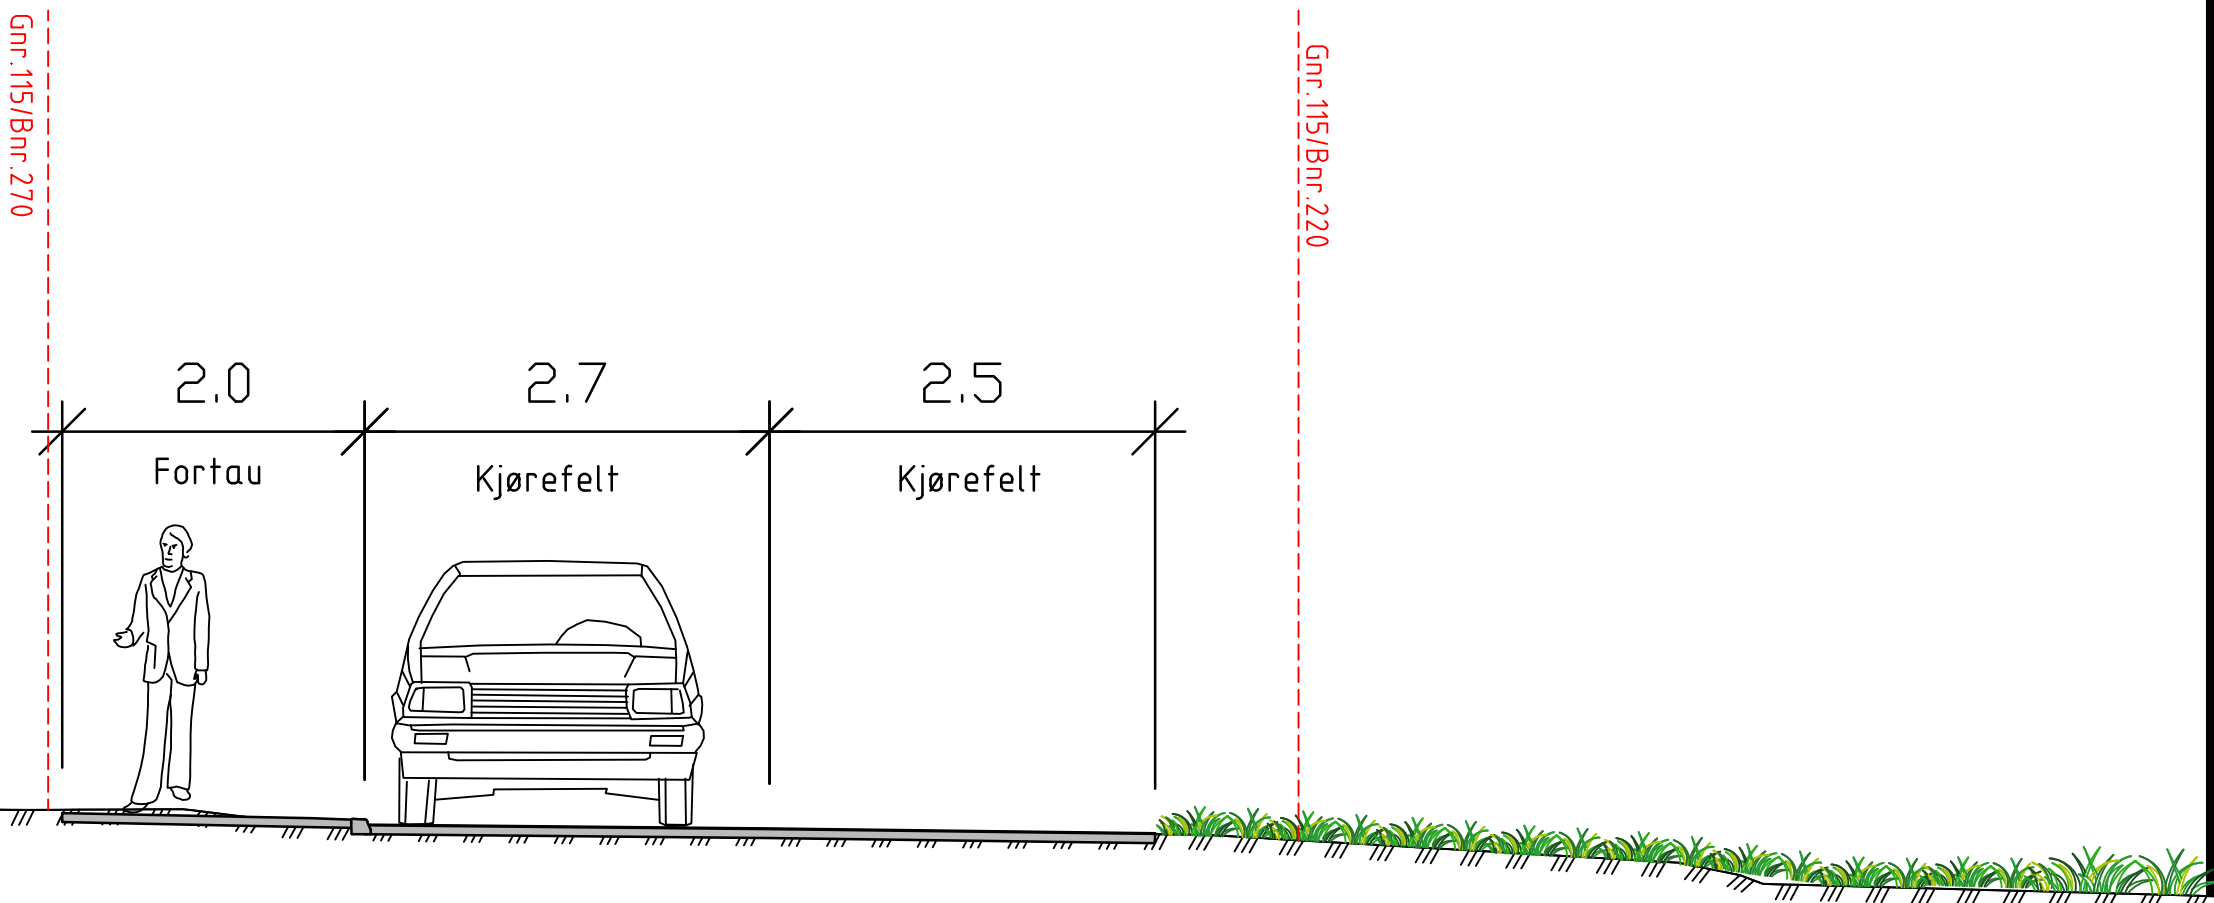

Ny bebyggelse

Rev.				Revideringen gjelder				Dato				Tegnet				Kontroll				Godkj.			
Sandslimarka 185 AS				Prosjektnr: 102832				Dato				Tegnet				ASH				Kontrollert			
Ytrebygda. Gnr. 115, Bnr. 220, Sandslimarka				Plan-ID 71520000				Målestokk i A3 1:100				MSM				Godkjent				MSM			
Normalprofiler o_KV1 Sandslimarka og f_KV2 (Sandslimarka PV)				Status				Planforslag				Tegnings nr F01				Rev.							
A/STAB				Ulsmågvegen 7 5224 Nesitun				Tlf: 902 57 455 Epost: post@a-stab.no															