




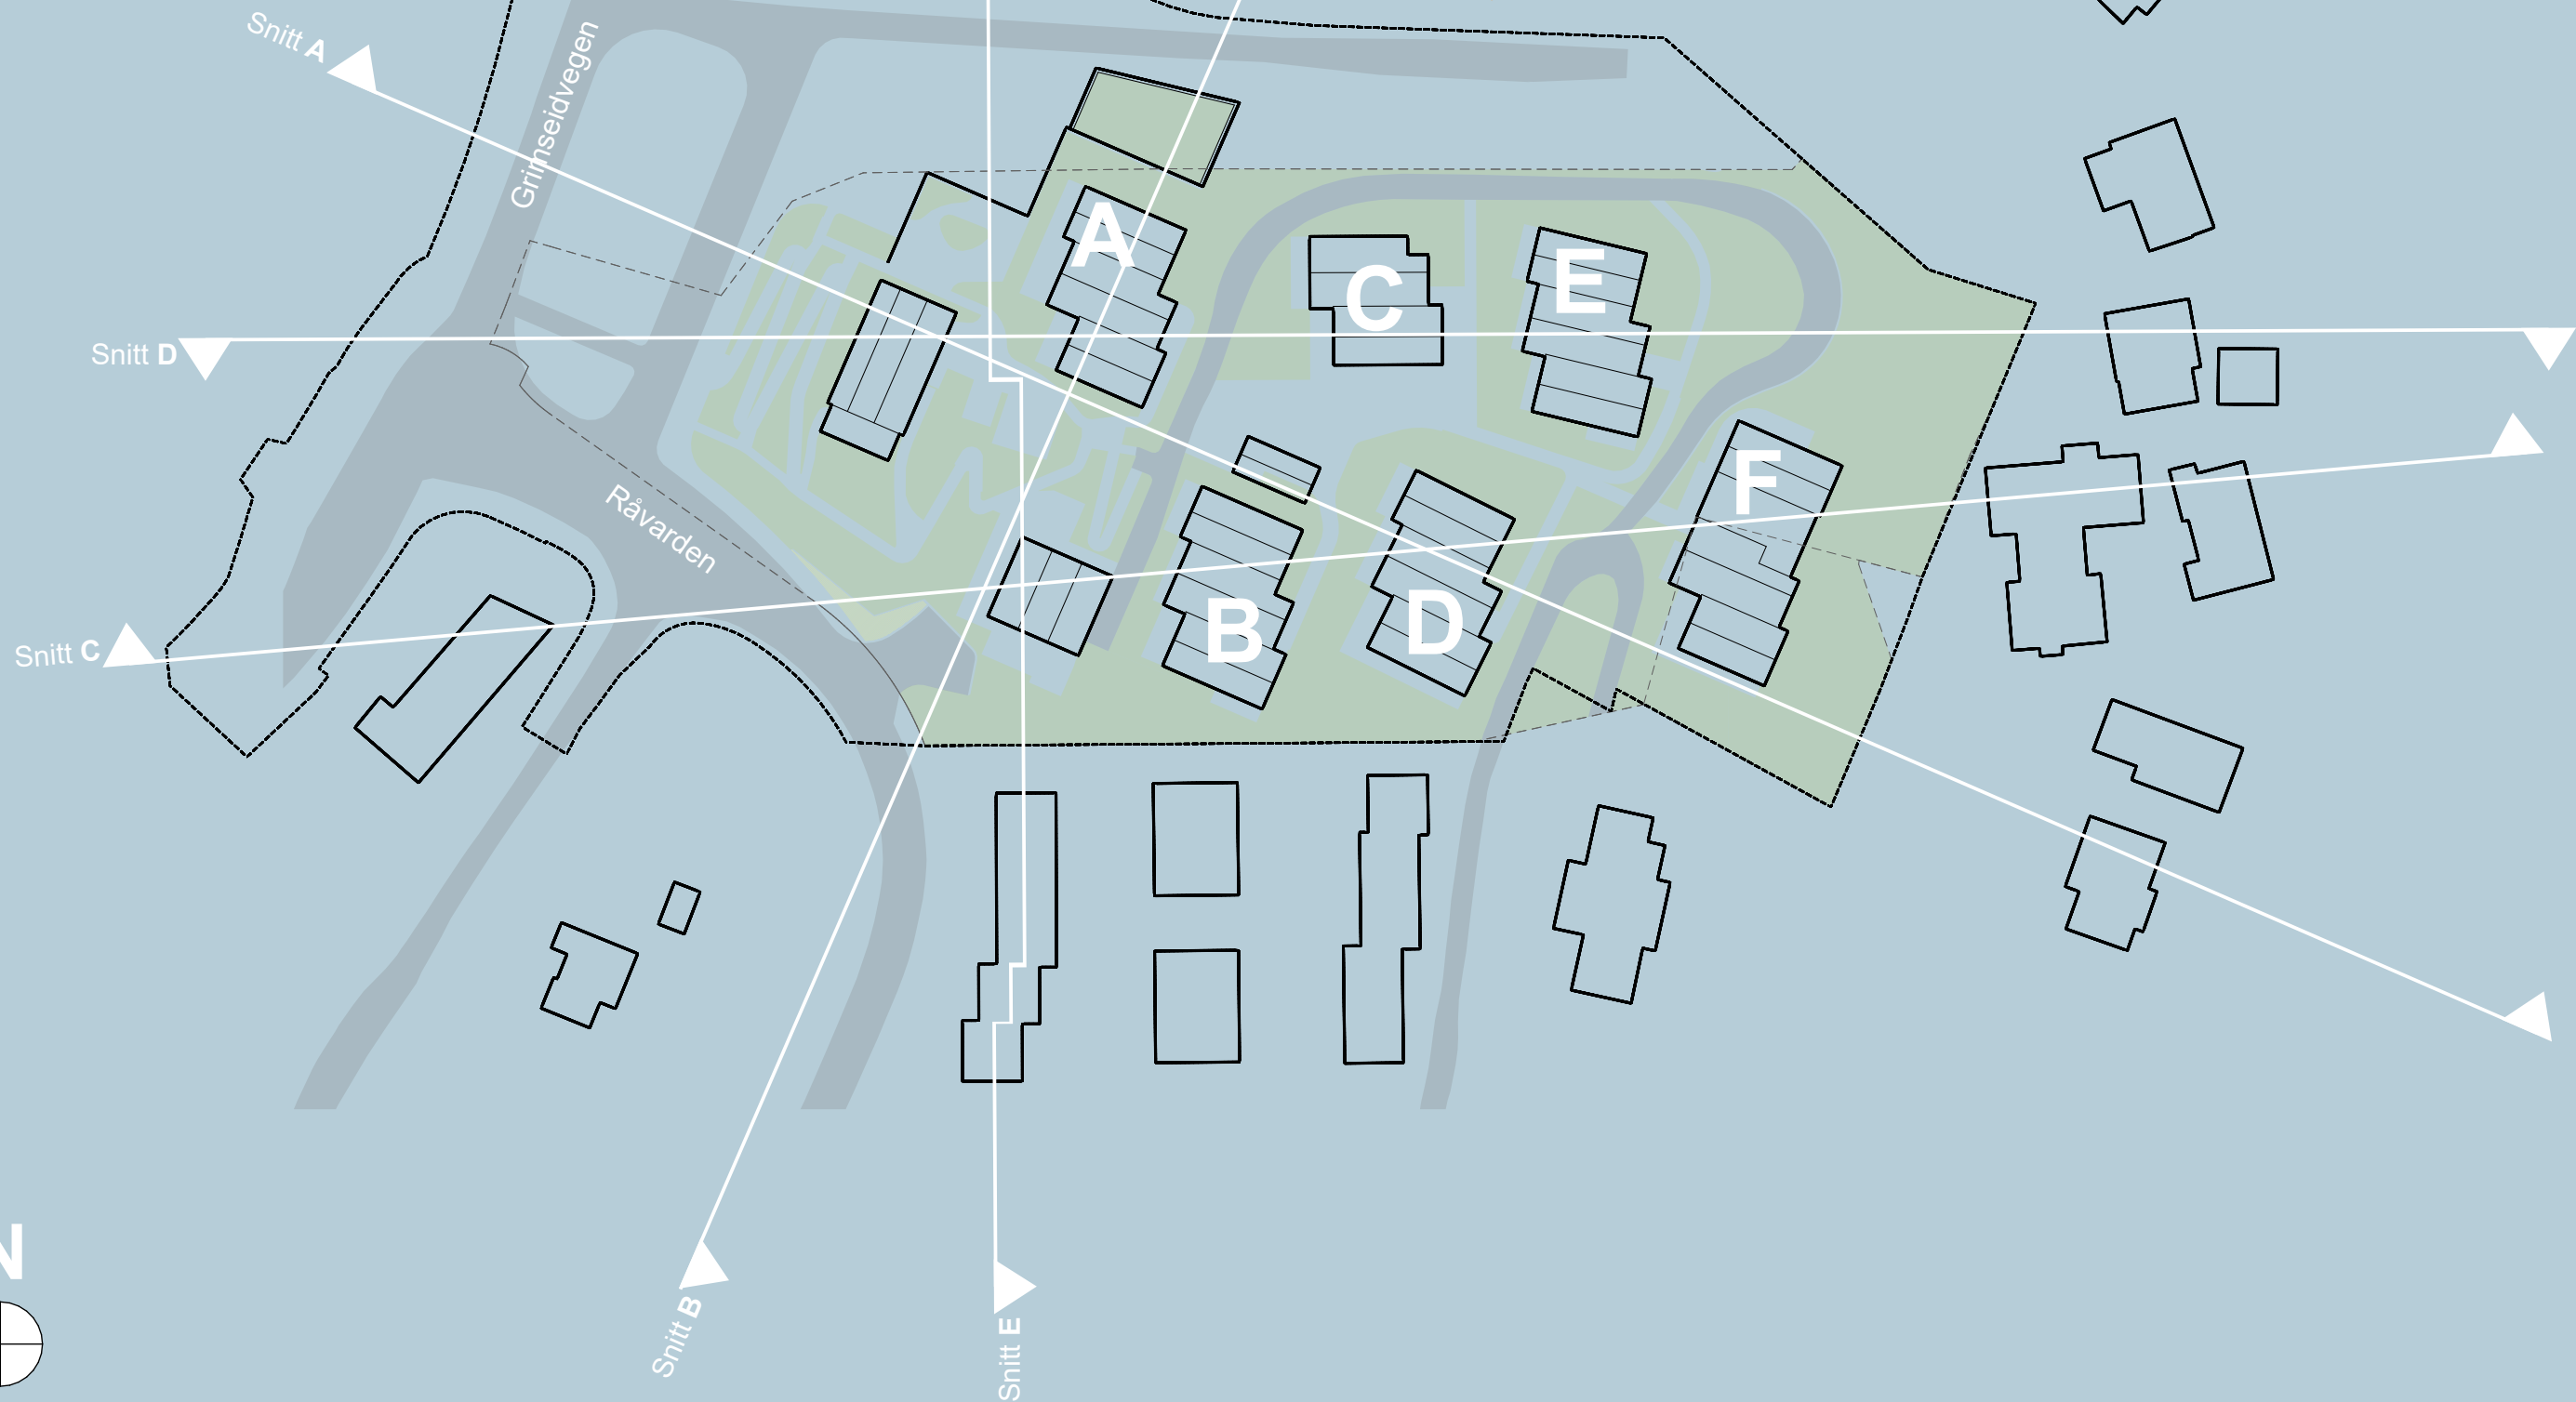


Ytrebygda, gnr. 119 bnr. 4 mfl.
Råtræet
Nasjonal arealplan-ID 4601_70440000

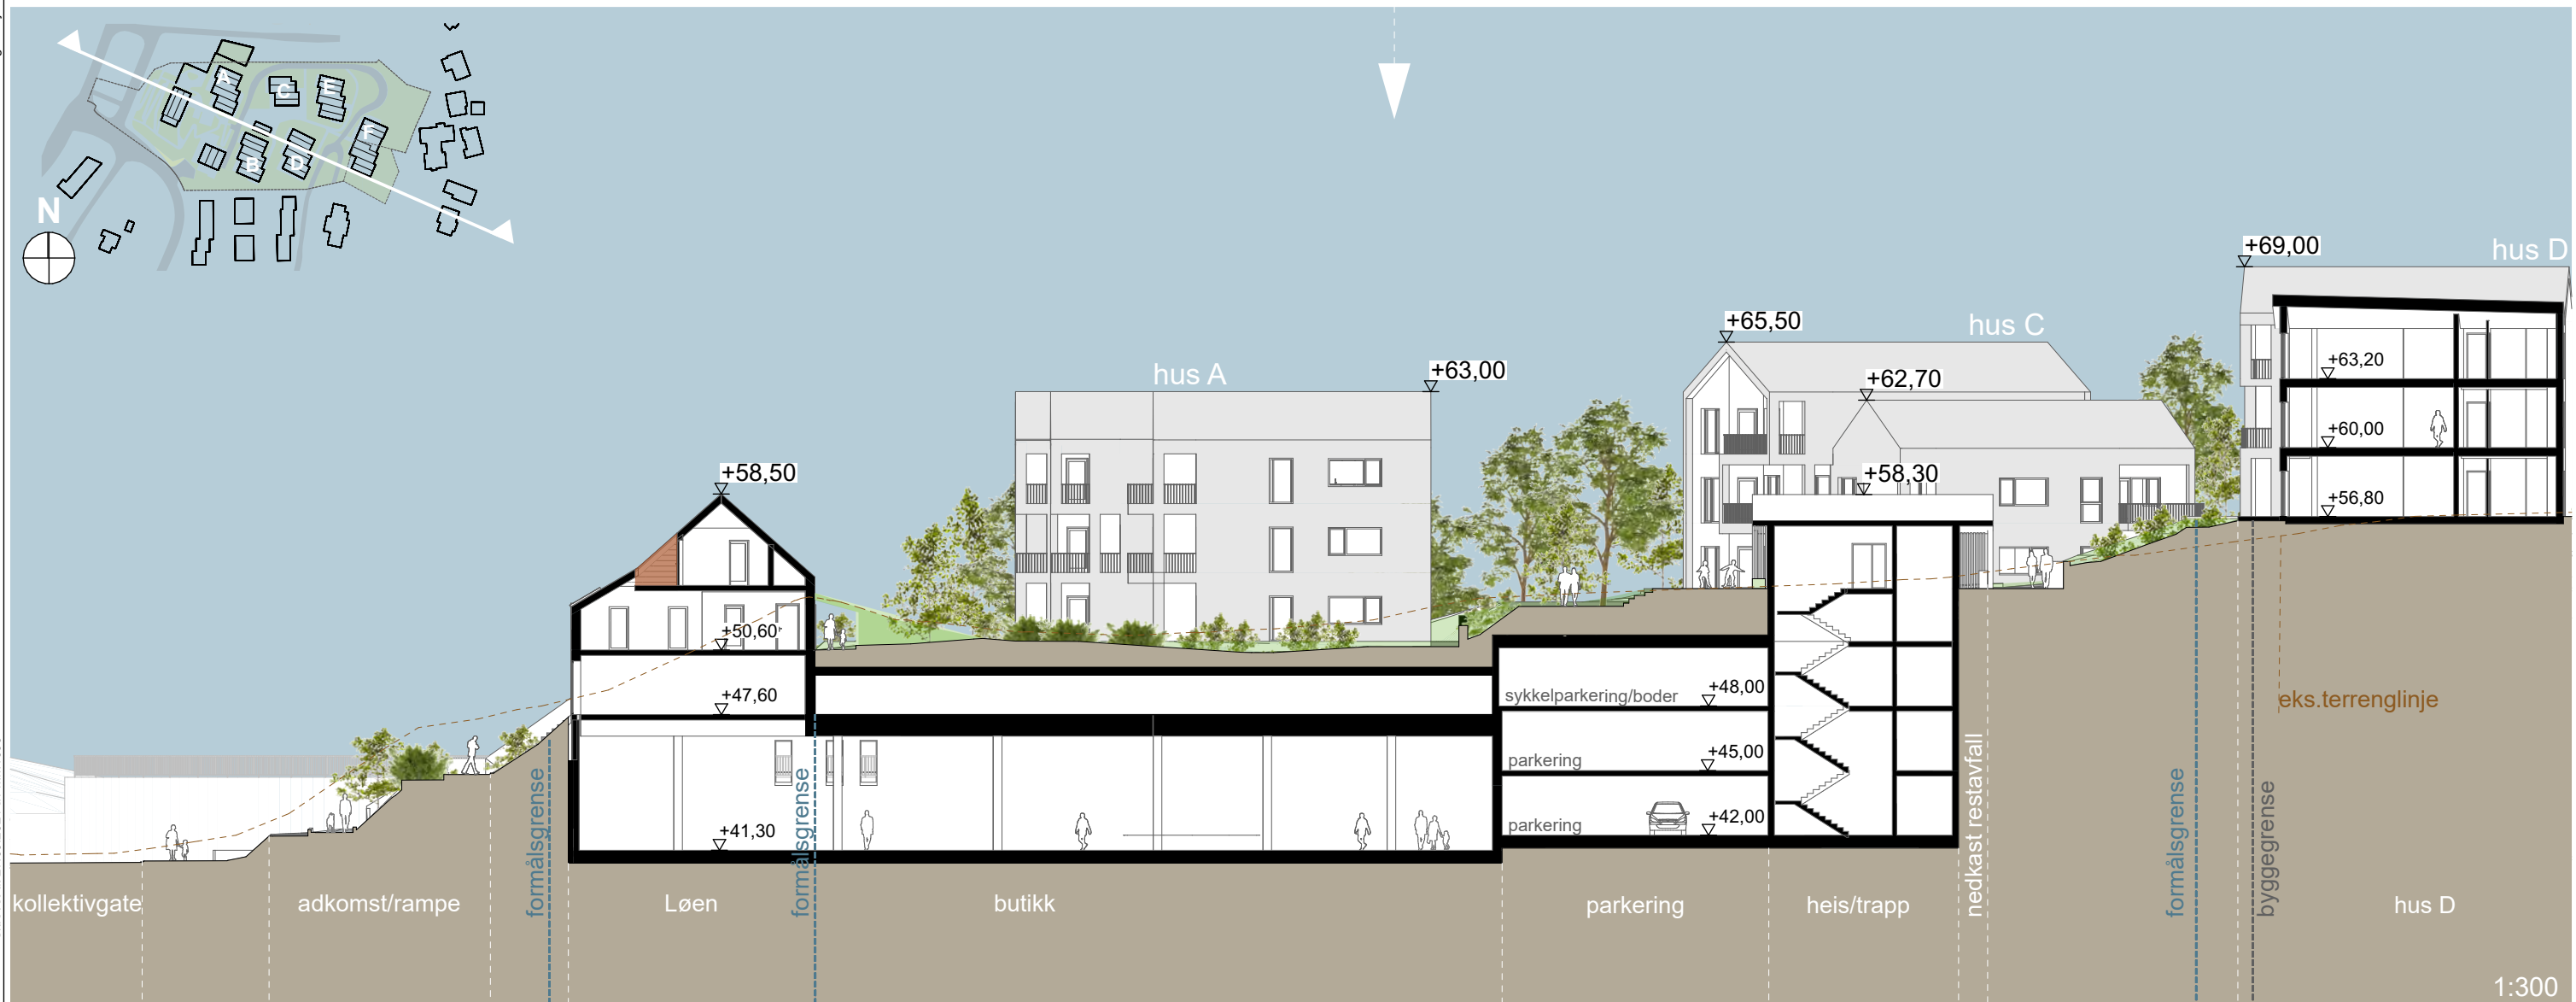


Ytrebygda, gnr. 119 bnr. 4 mfl.
Råtræet
Nasjonal arealplan-ID 4601_70440000

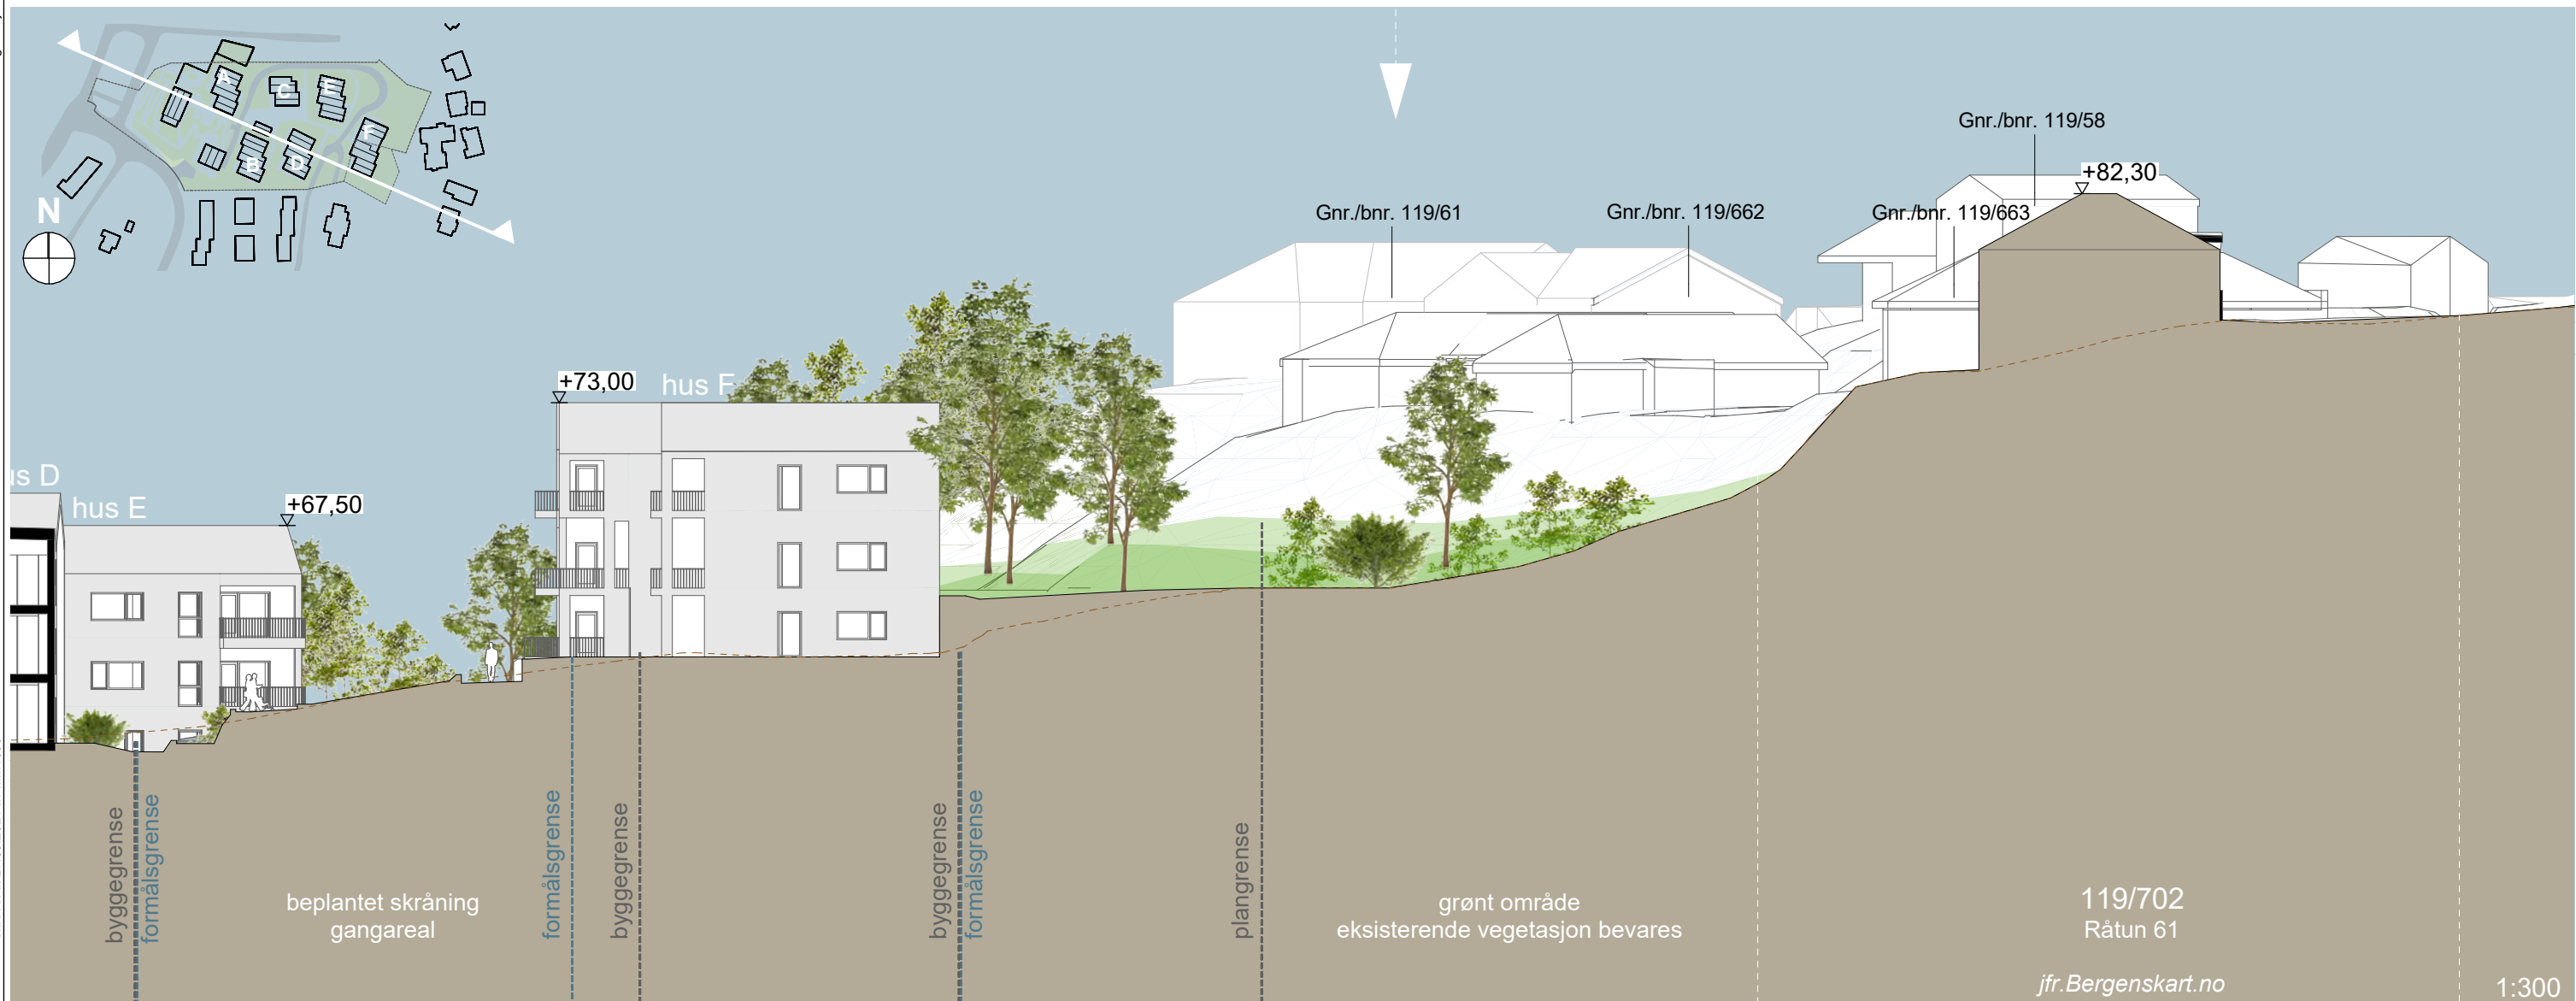

Ytrebygda, gnr. 119 bnr. 4 mfl.
Råtræet
Nasjonal arealplan-ID 4601_70440000

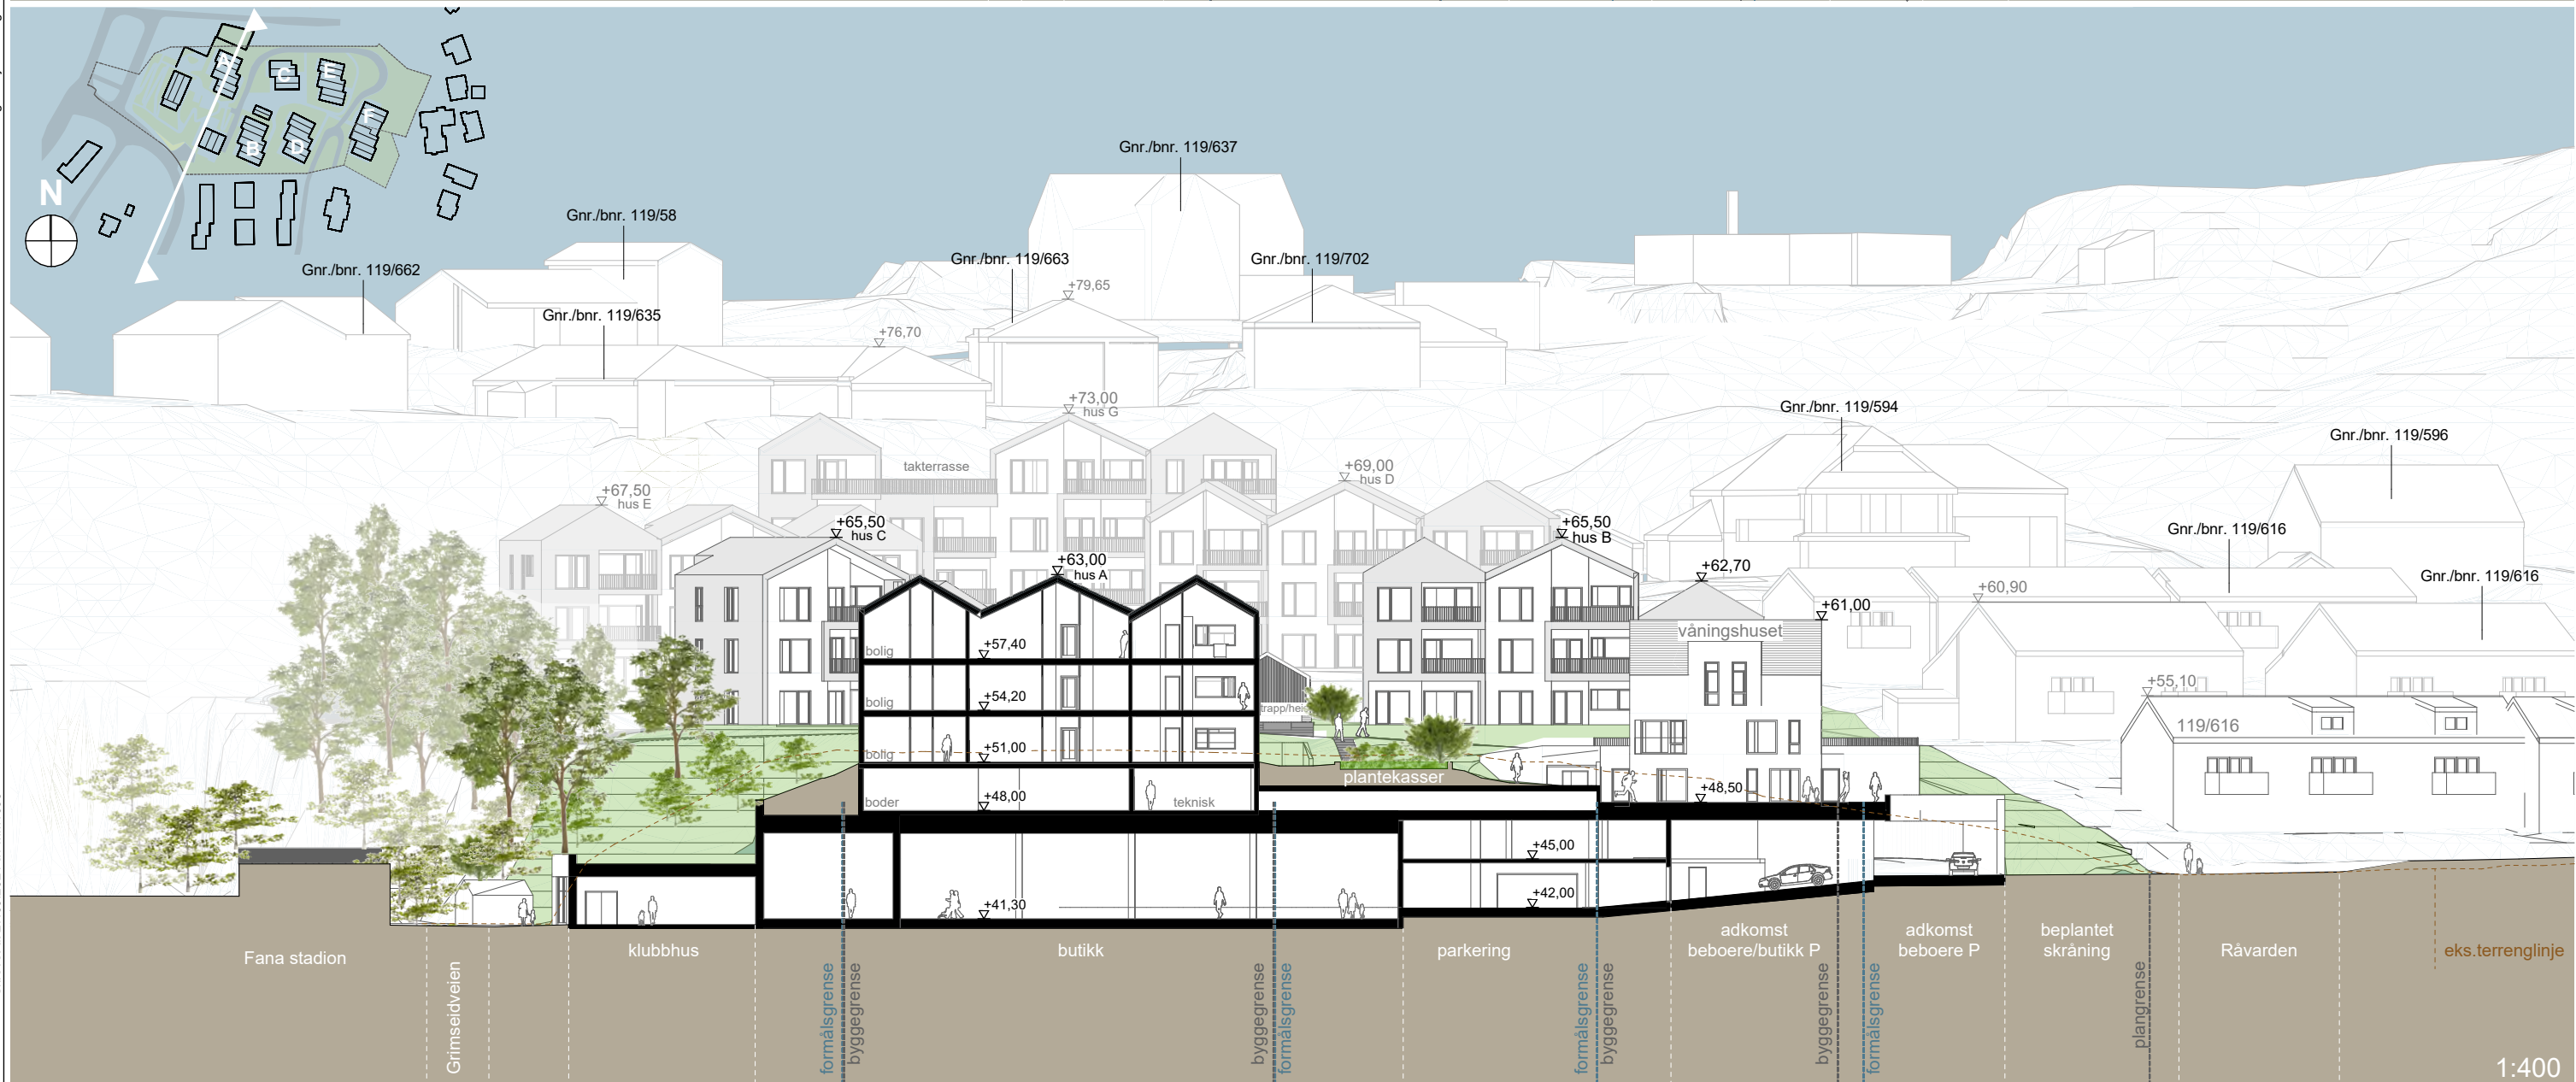


Ytrebygda, gnr. 119 bnr. 4 mfl.
Råtræet
Nasjonal arealplan-ID 4601_70440000

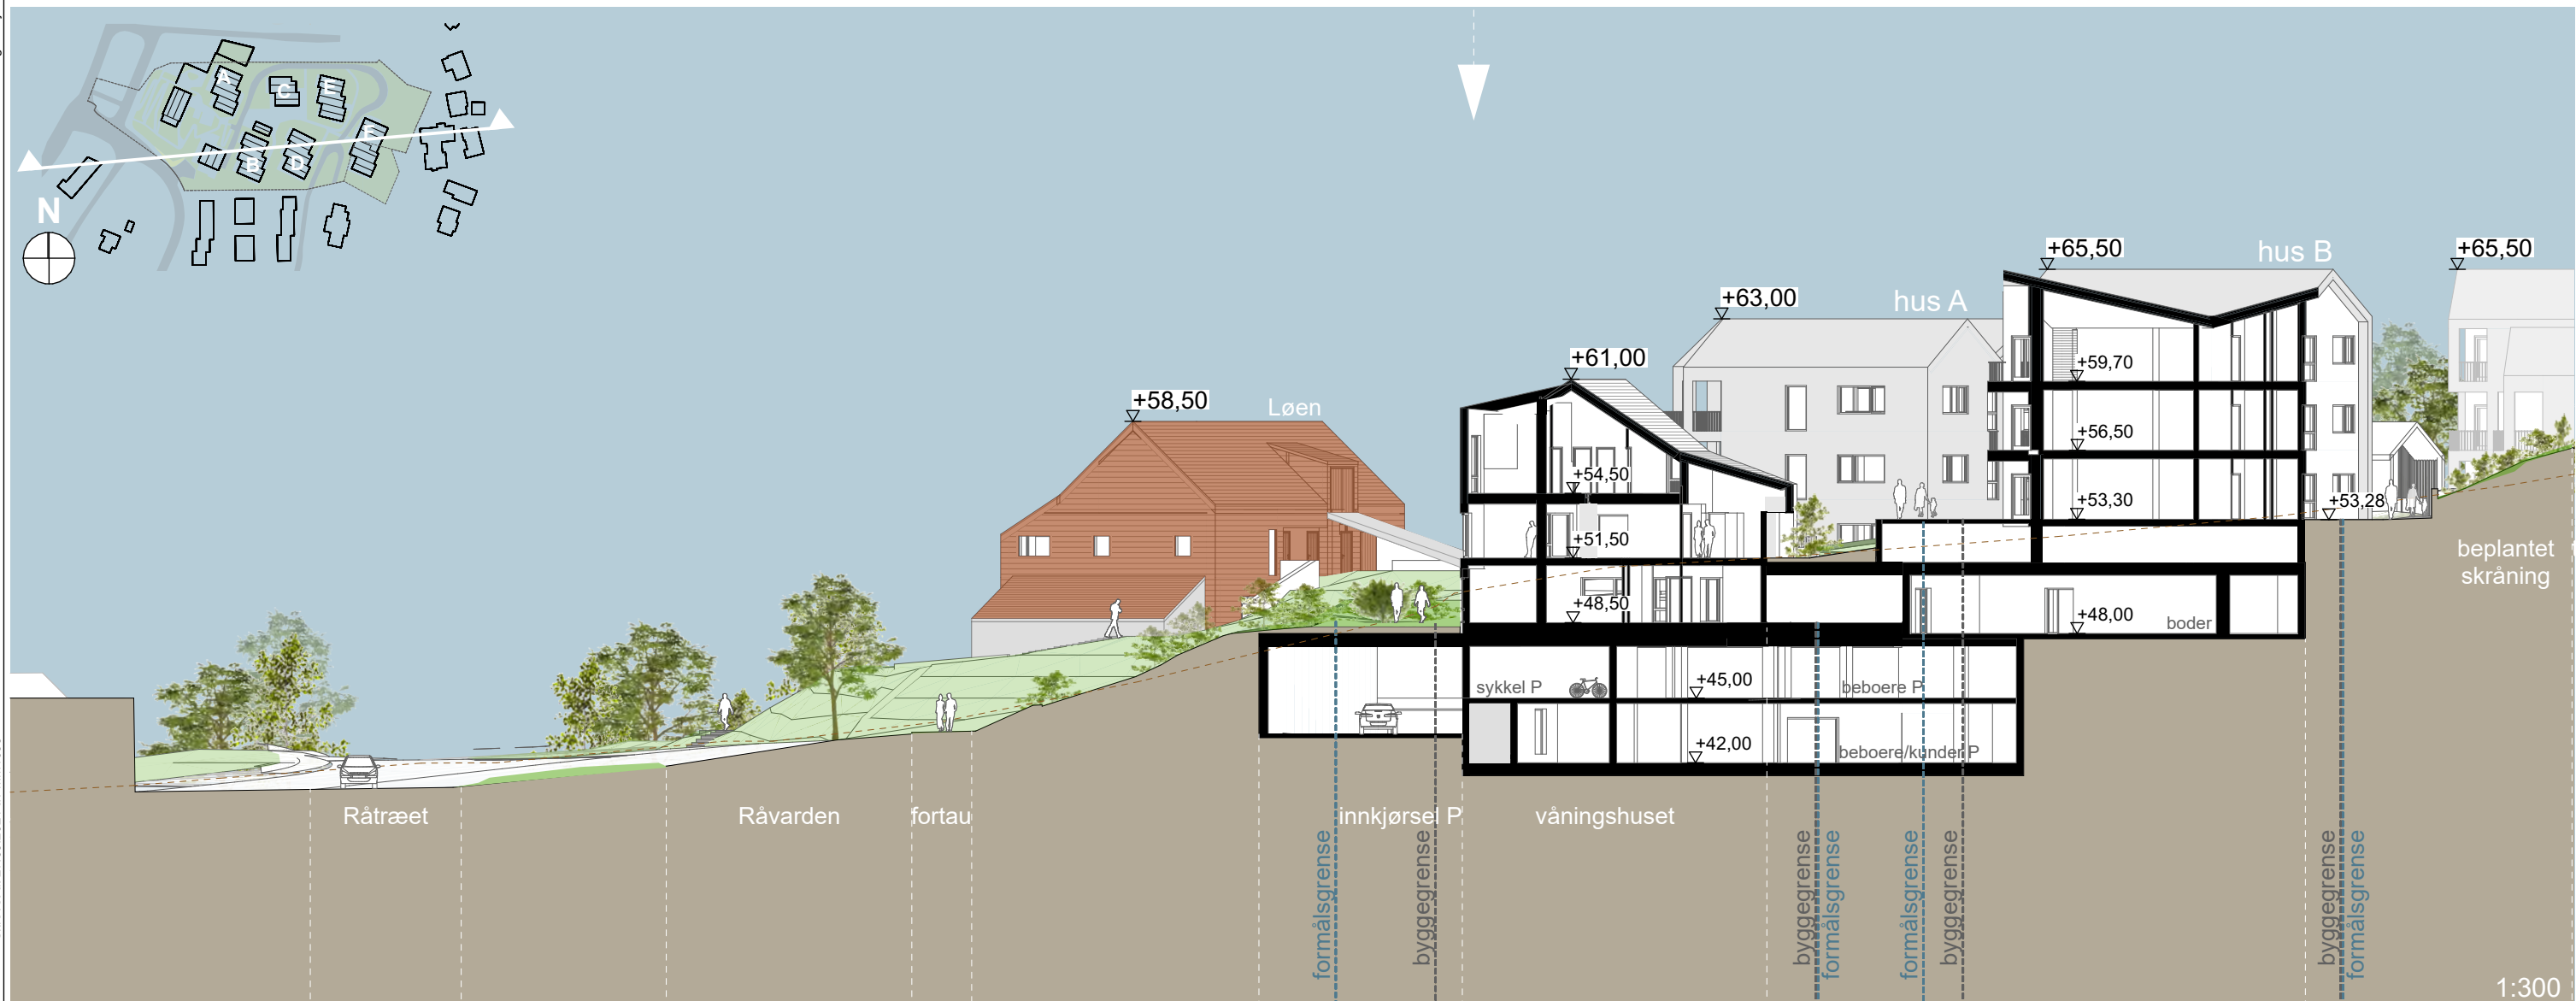

Ytrebygda, gnr. 119 bnr. 4 mfl.
Råtræet
Nasjonal arealplan-ID 4601_70440000



Ytrebygda, gnr. 119 bnr. 4 mfl.
Råtræet
Nasjonal arealplan-ID 4601_70440000

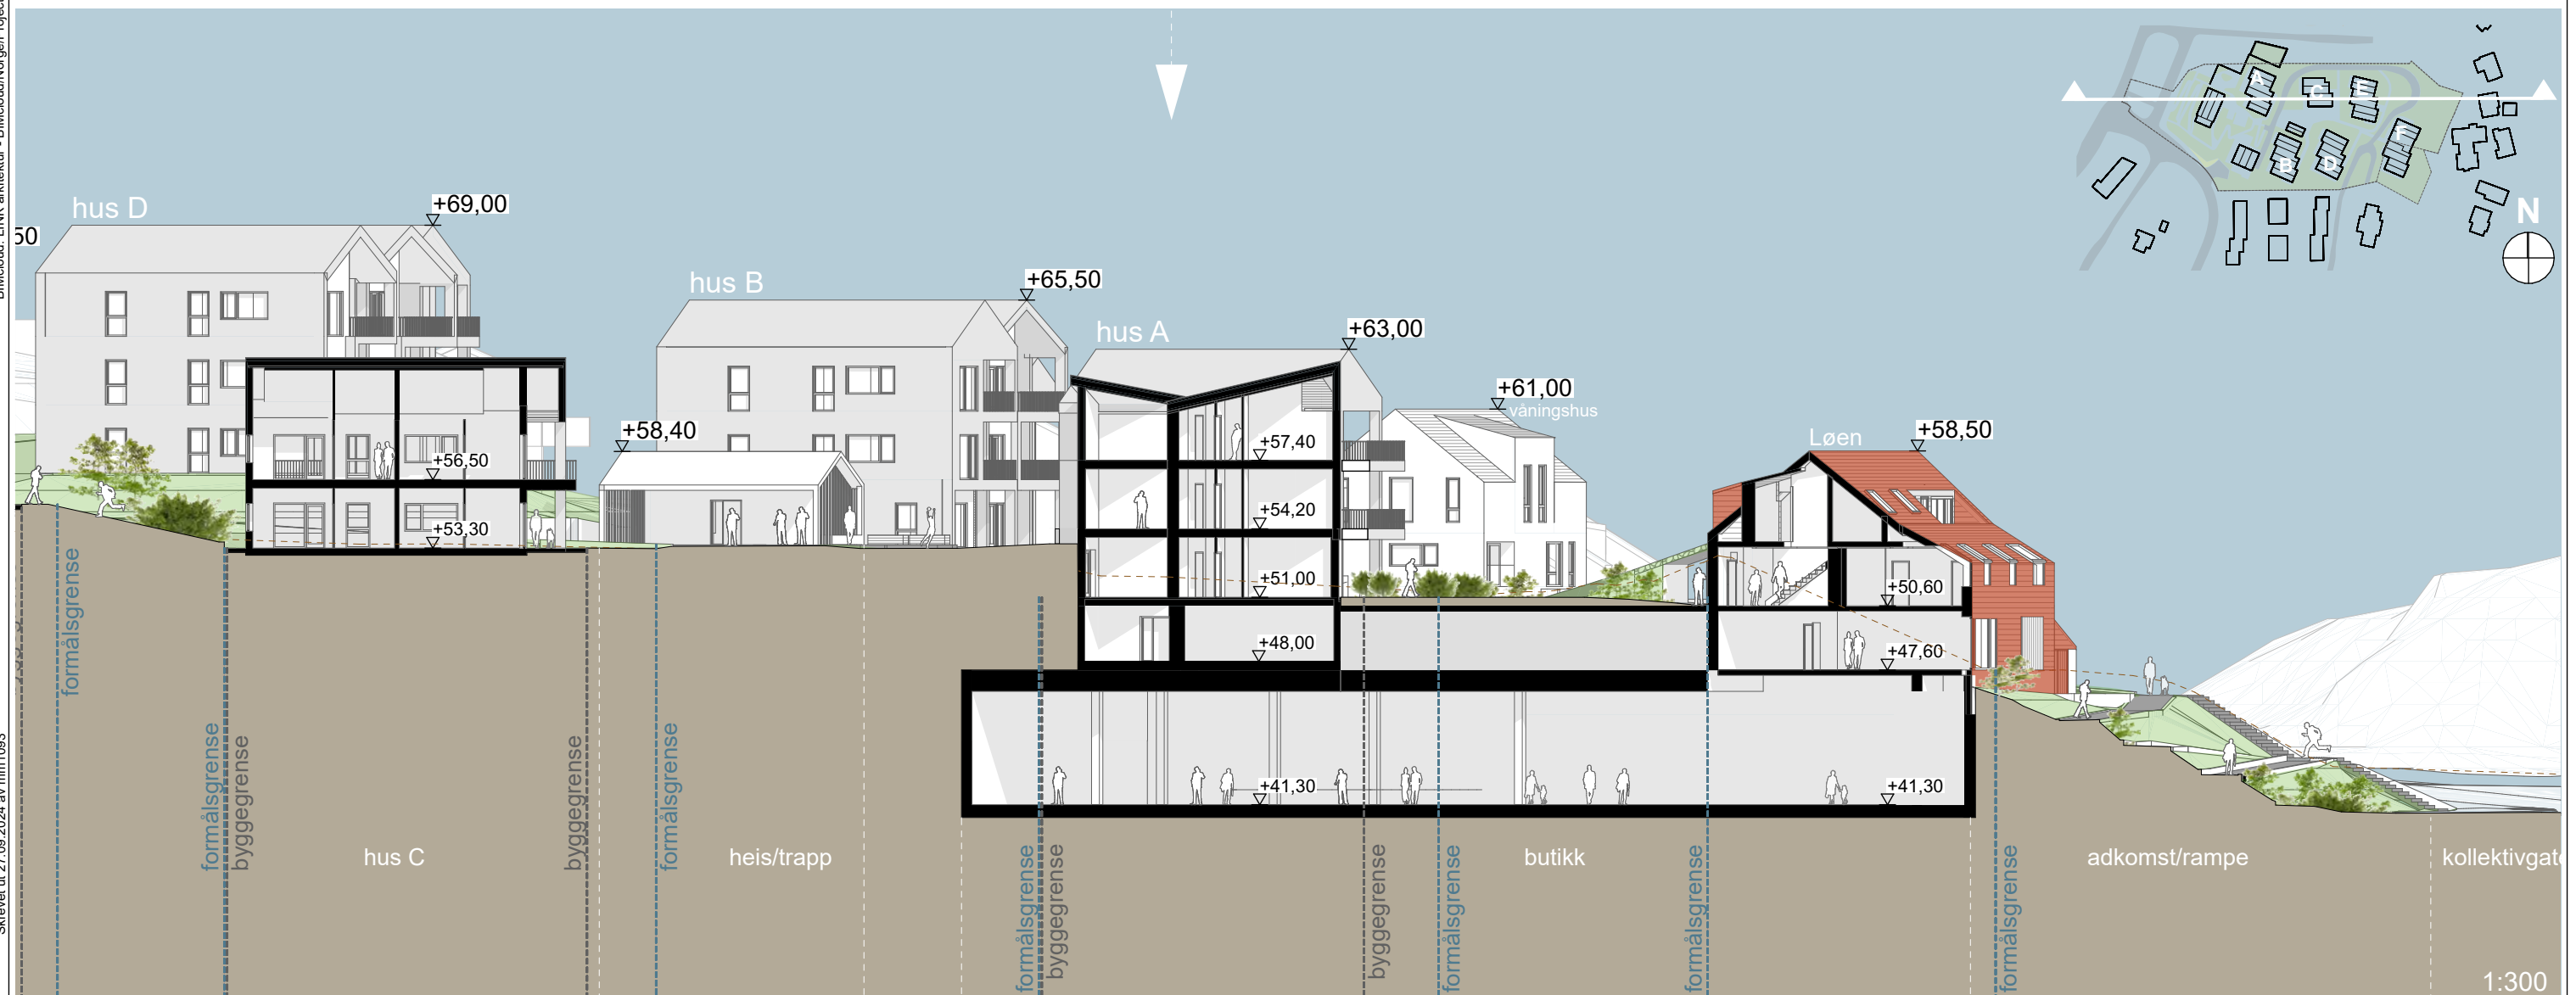

Ytrebygda, gnr. 119 bnr. 4 mfl.
Råtræet
Nasjonal arealplan-ID 4601_70440000



Ytrebygda, gnr. 119 bnr. 4 mfl.
Råtræet
Nasjonal arealplan-ID 4601_70440000



Ytrebygda, gnr. 119 bnr. 4 mfl.
Råtræet
Nasjonal arealplan-ID 4601_70440000